



EXISTING ELEVATION FROM 'ASTER AV.'

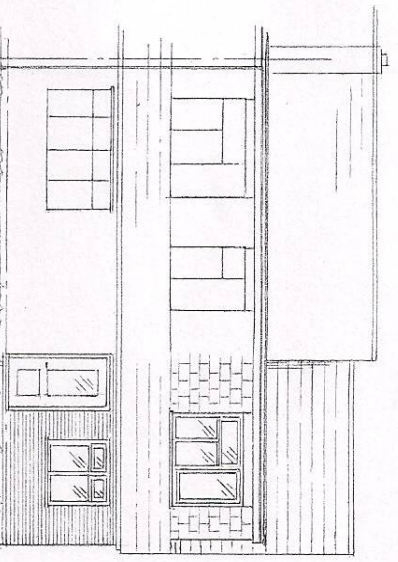


PROPOSED ELEVATION FROM 'ASTER AV.'

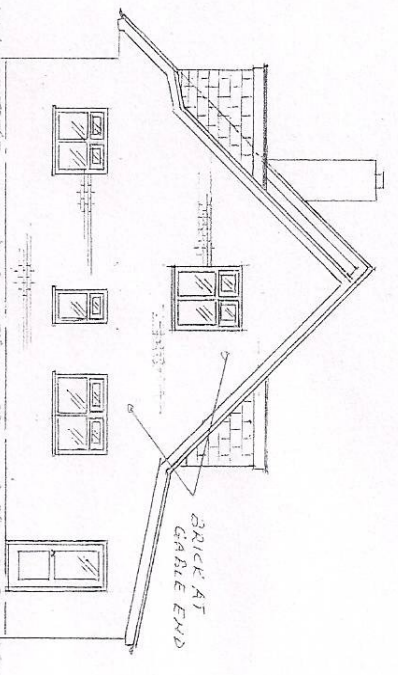


PROPOSED ELEVATION FROM 'WILLOWFIELD DR.'

NOTE! ALL MATERIALS TO MATCH/HARMONIZE WITH EXISTING (BRICKWORK INSTEAD OF PUCCL CLADDING AT GABLE). ALL SERVICES TO/FROM EXISTING.

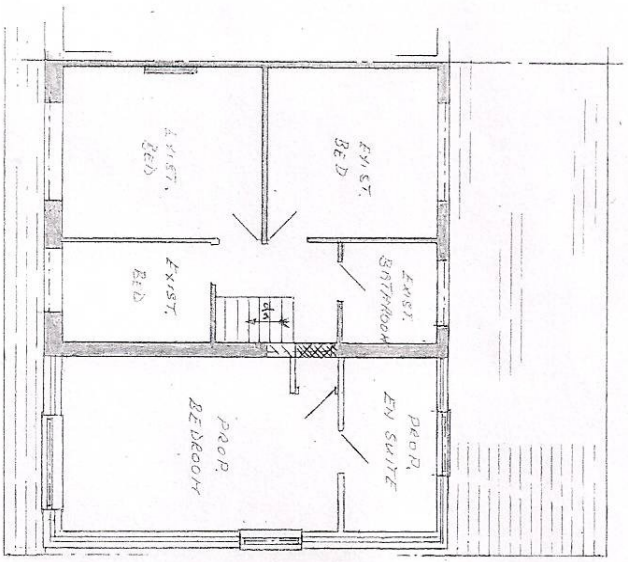


EXISTING PROPOSED EXTN
FIRST FLOOR PLAN

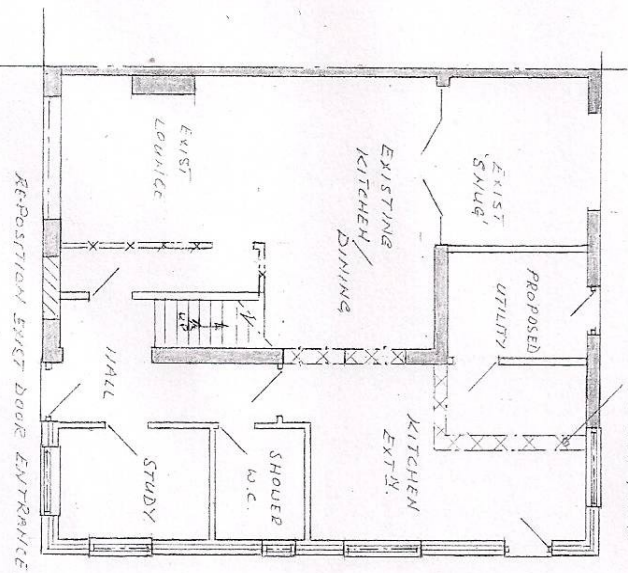

EXISTING PROPOSED EXTN
GROUND FLOOR PLAN

SCALE 1:100 FT A3

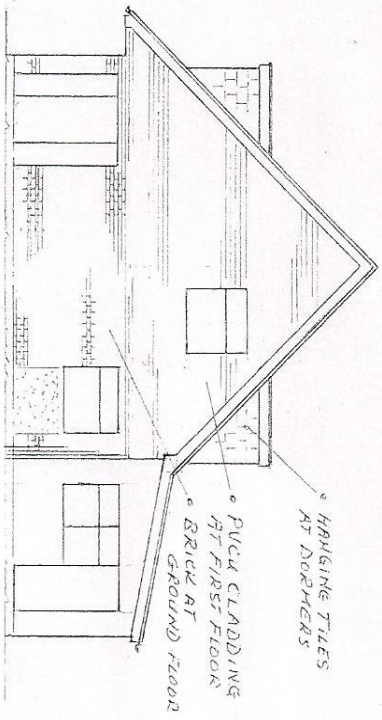

EXISTING ELEVATION FROM 'WILLOWFIELD DR.'

PROPOSED TWO STOREY EXTENSION CD :-
No. 2, ASTER AVENUE,
KIDDERMINSTER, DY11 5HA
DRAWN 5 MAY 22, SHEET 1 OF 2
GEOFF EDWARDS 07733264893