


**LEGEND**  
 For tree constraints only, see topographical survey or layouts for other feature identification.

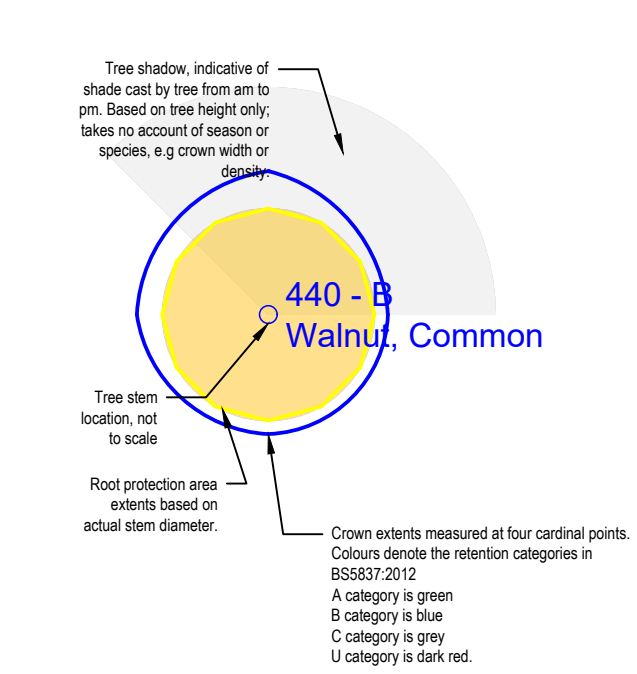

Tree survey data super imposed on surveys and layouts produced by other parties.

Tree survey data presented in accordance with BS5837: 2012 Trees in relation to design, demolition & construction Recommendations - Section 4, feasibility: surveys and preliminary constraints.

Some tree positions are plotted with hand held GPS where omitted from the original topographical or thought to be off site. Its a hand held device so a minimum 3m margin of error should be assumed, all dimensions need checking on the ground.

Critical dimensions and heights must be checked on site prior to construction.

This drawing is to be read in conjunction with all other relevant drawings/documentation.

If in doubt ask.

REVISIONS

**Rob Keyzor Tree Surgeons  
 Arboricultural Contractors &  
 Consultants Ltd**

Lodge Lane Farm Buildings  
 Lodge Lane,  
 Woodseaves  
 Nr Stafford  
 ST20 0NZ

01785 284088

nik@robkeyzor.co.uk  
 www.robkeyzor.co.uk

CLIENT  
**PERSIMMON HOMES (SOUTH MIDLANDS)  
 LTD**

SITE  
**AGRICULTURAL LAND**

**KIDDERMINSTER ROAD, BEWDLEY, DY12 1JD**

TITLE  
**TREE LOCATION & CONSTRAINTS PLAN**

SCALE  
**1:500 @ A1**

DATE  
**21/10/2020**

DRAWN BY  
**NP**

REVISION  
**-**

DRAWING NUMBER  
**Q2335 TCP**