



Bay Window Elevation: 1:25 scale @ A3

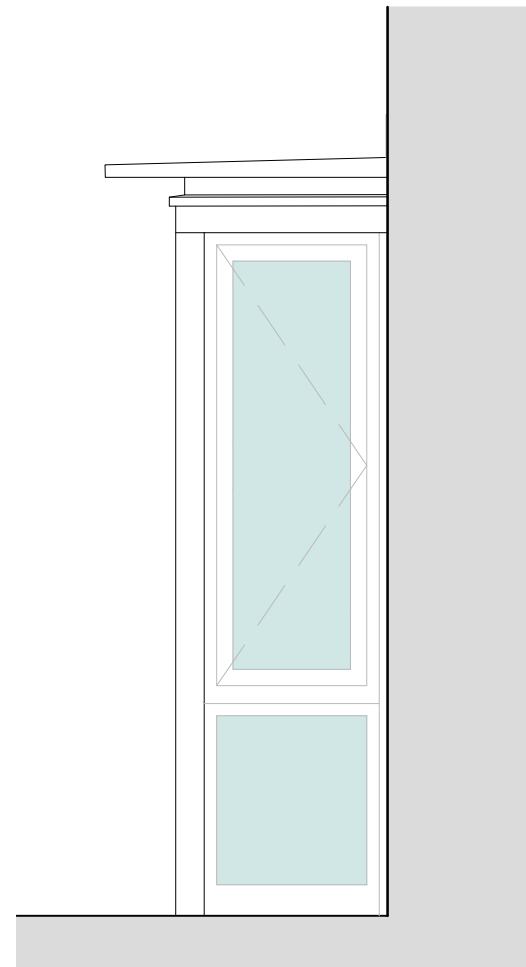

Bay Window Side Elevation: 1:25 scale @ A3

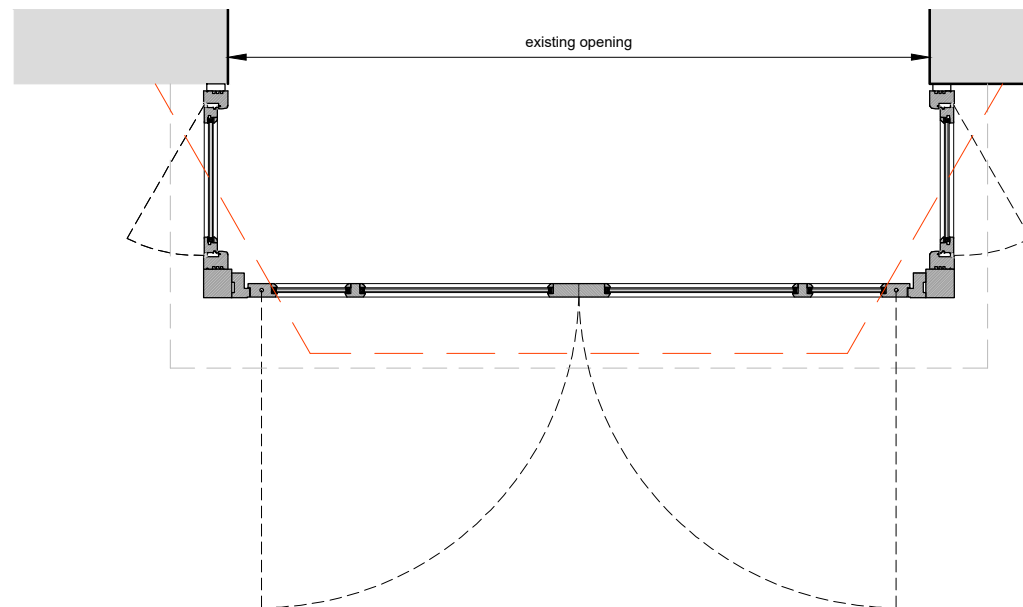

Bay Window Plan: 1:25 scale @ A3

BAY WINDOW SPECIFICATION

New composite timber & aluminium framed & glazed bay windows, with hinged outward opening doors, fixed and opening casement lights, as indicated.

The timber is to be CE certified, sustainably sourced hardwood as BS EN 942 table NA2, prepared for painting or staining, appearance class J2.

The aluminium is to be polyester powder-coat finished to chosen colour.

Size:
As drawn in relation to existing bay window

Leaf thickness: 54mm

Glazing:
Glazing to be Interior bead-fixed clear double-glazed units. Bead profile to match existing sash window bead profile, square edged profile to exterior side

Weather Seals:
Integral weather seals to all opening elements, as drawn, to match finish

Ironmongery:
Ironmongery finish to be antique bronze for exterior doors, unlacquered brass to windows

Security:
Window designed to PAS 24 security standard in accordance with the current Building Regulations


— — — Outline of existing bay window to be removed

The use of this data by the recipient acts as an agreement of the following statements. Do not use this data if you do not agree with any of the following statements:-

All drawings are based upon site information supplied by third parties and as such their accuracy cannot be guaranteed. All features are approximate and subject to clarification by a detailed topographical survey, statutory service enquiries and confirmation of the legal boundaries.

Do not scale the drawing, except for planning purposes. Use figured dimensions in all cases. Check all dimensions on site.

Report any discrepancies in writing to Palmer Lunn Architects before proceeding.

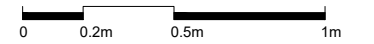

Scale bar: 1:25 scale @ A3

P01 Planning 06.05.2022 NBa APa

Rev	Description	Date	Drn	Chk
Status				
PLANNING				
Client				
Mrs F Lanza				
Project				
16 Wilton Street London, SW1X 7AX				
Drawing				
Typical Bay Window as Proposed				

PLANNING

Client

Mrs F Lanza

Project

16 Wilton Street
London, SW1X 7AX

Drawing

Typical Bay Window
as Proposed

Project No.	Drawing No.	Revision
17007	WST-PL-17	P01

Scale @ A3 1:25	Drawn By NBa
--------------------	-----------------

palmer lunn architects

www.palmerlunn.com