




FRONT ELEVATION

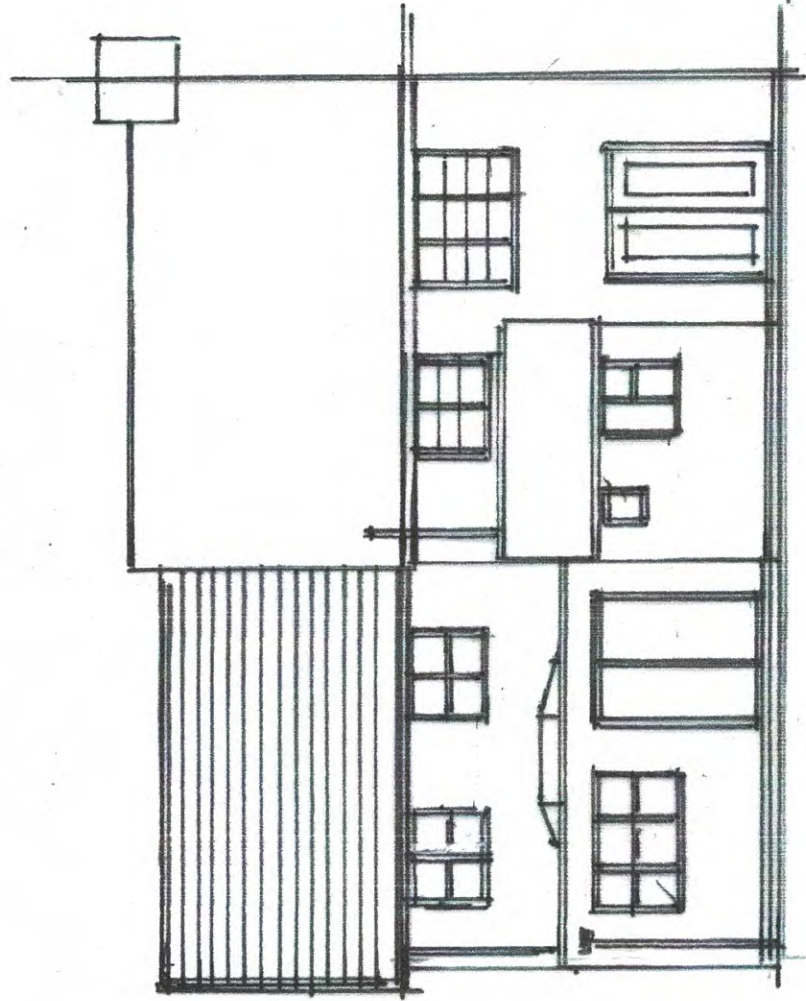


BACK ELEVATION

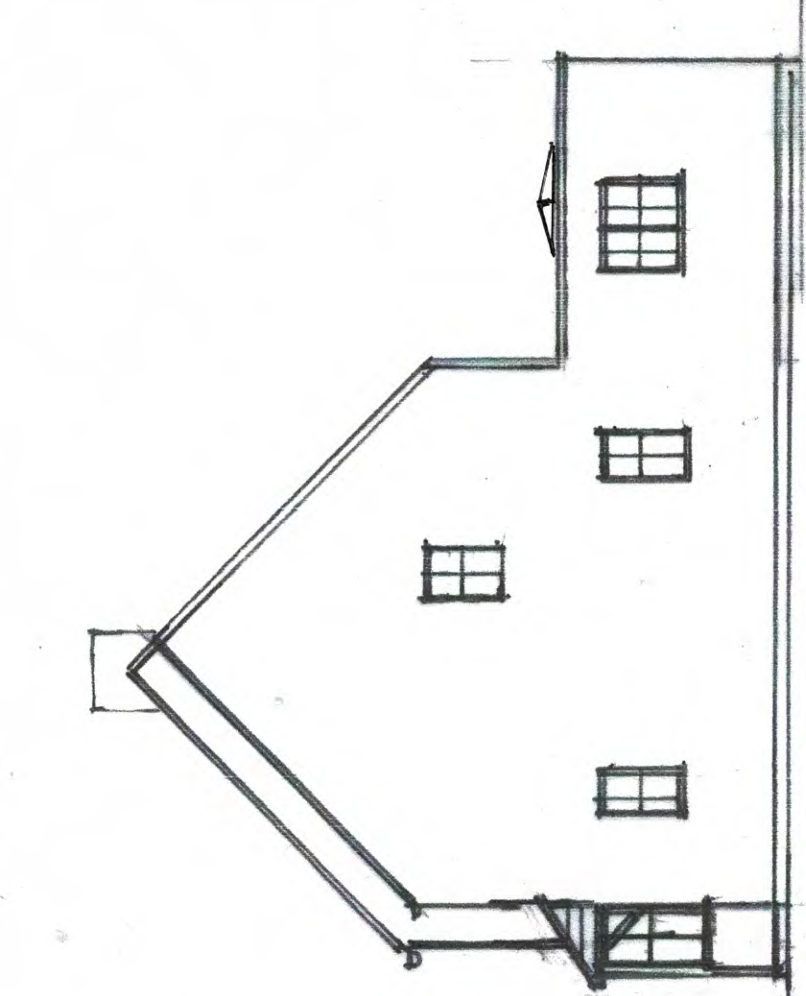


SIDE ELEVATION

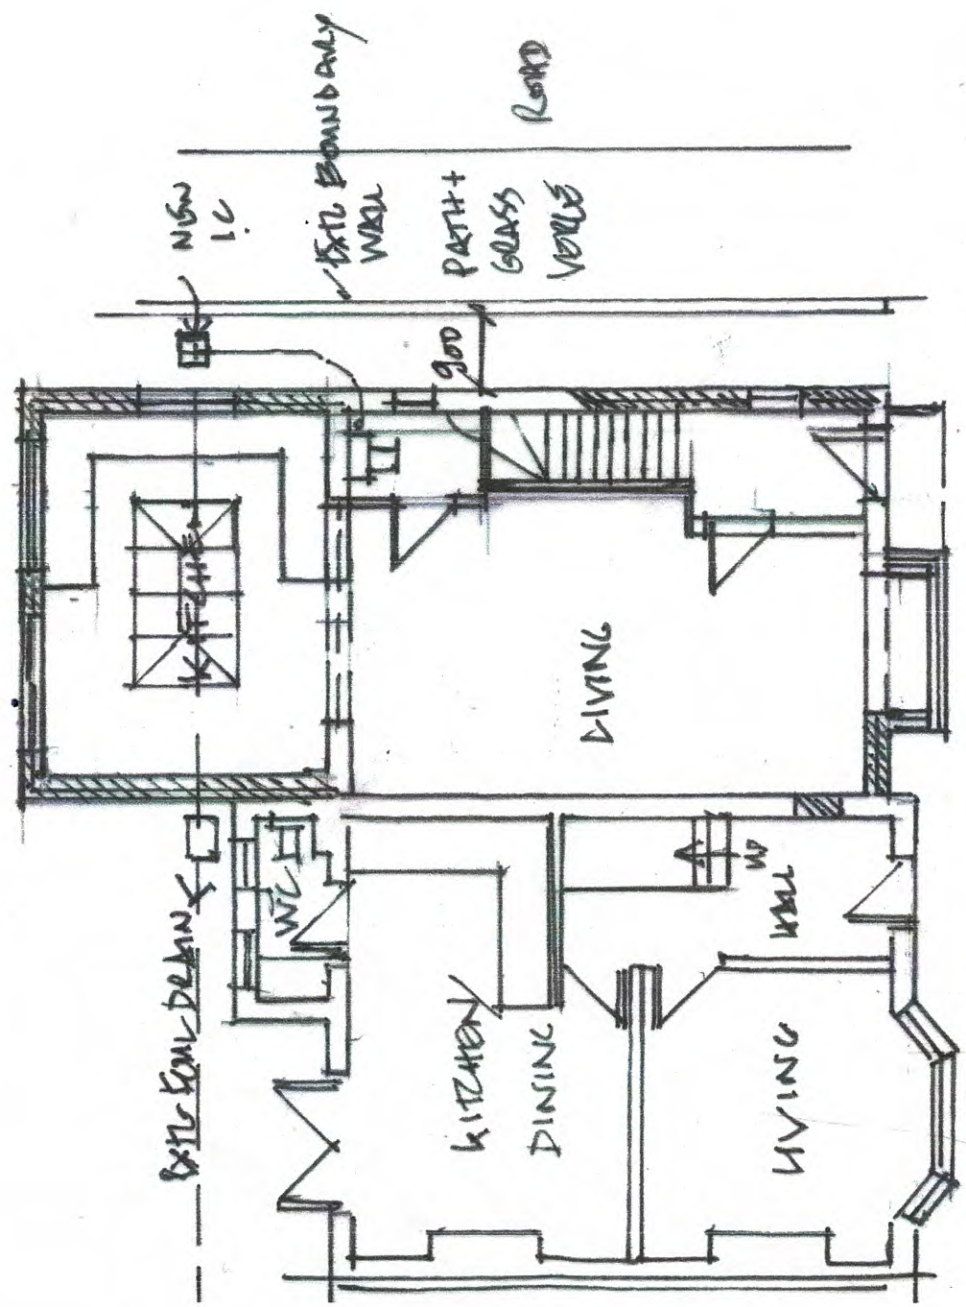

GROUND FLOOR PLAN

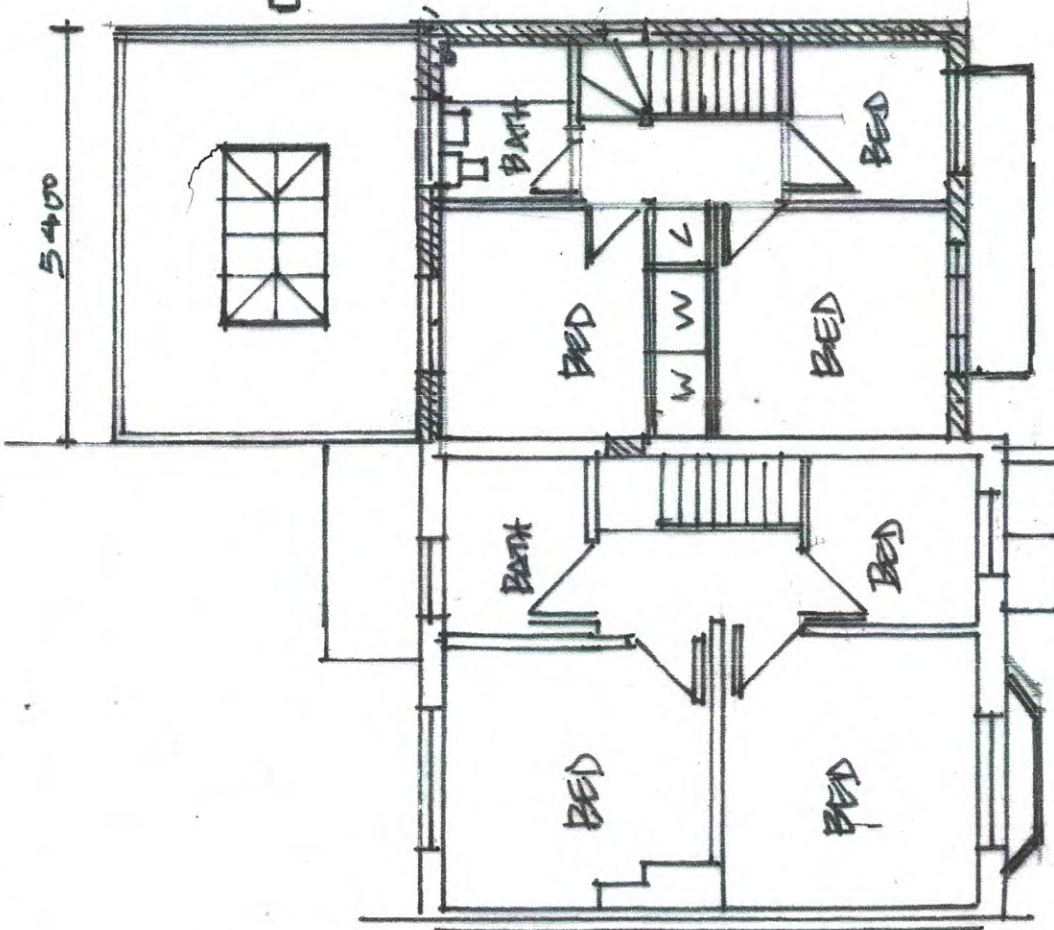

FIRST FLOOR PLAN

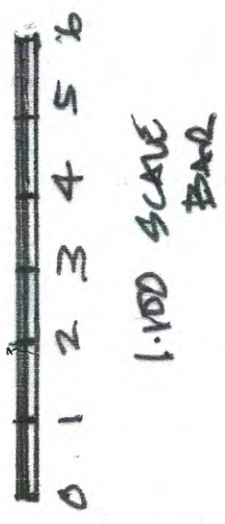

PROPOSED NEW DWELLING
LANDS AT 41 CURBINE ROAD
WINDY
SCALE 1:100 DRAWG 2.