




— SITE BOUNDARY

— 2m HIGH GALVANIZED PALASADE SECURITY FENCE (Fence to be constructed on boundary line. Shown offset on drawing for clarity)

Parking Provision
 Cars = 46 + 2EV + 3 Disabled = 51 total
 Commercial Vehicles = 40
 Cycles = 20

REV	DESCRIPTION	BY	CHECK	DATE
P01	Issued for Comments	BT	JR	07/03/2022
P02	Updated to suit client comments	BT	LH	11/03/2022
P03	Retaining wall added	BT	LH	25/03/2022
P04	Turning area added to car park	BT	LH	12/04/2022
P05	Security fence added	BT	JR	19/04/2022
P06	Issued for Planning	BT	LH	29/04/2022

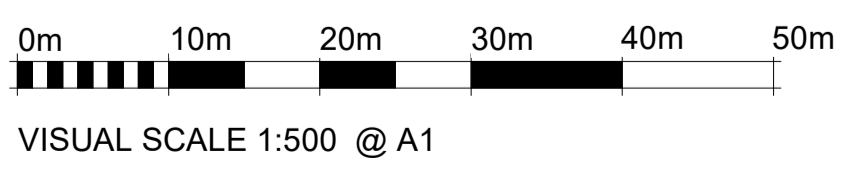

DO NOT SCALE - ALL DIMENSIONS TO BE VERIFIED ON SITE
 DO NOT DERIVE DIMENSIONS FROM DIGITAL MEDIA

STATUS:	PLANNING	
JOB TITLE:	Ford & Slater Haverton Hill Road, Stockton	
DRAWING TITLE:	Proposed Site Plan	
DRAWN BY:	SCALE - A1:	DATE:
BT	1 : 500	MAR 22
PROJECT NO.	DRAWING NO.	REV.
P1046	90-000	P06

JJL Design and Build
 Architectural Services
 Crag Mount,
 Leigh Lane,
 Bramshol,
 Uffaxeter,
 Staffordshire,
 ST14 5BQ

Email: enquiries@jjldesign.co.uk
 Web: www.jjldesign.co.uk