


first floor plan

■ new works shown in red

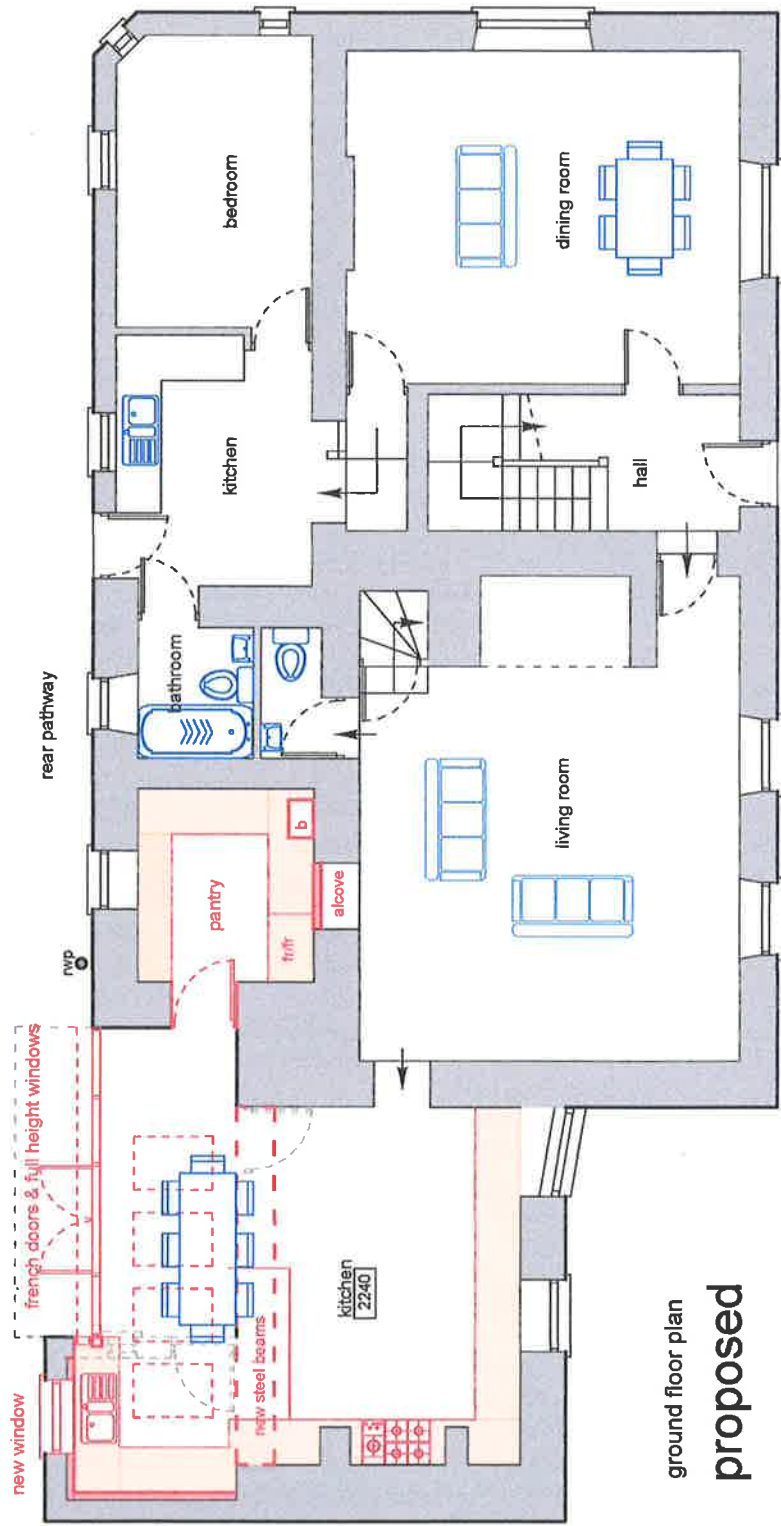

ground floor plan

proposed