


SCALE 1:50

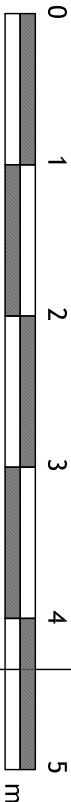

All dimensions and levels to be checked on site. Do not scale from drawing.

Shaded walls denote existing.

Dashed lines denote existing walls / doors / fittings to be removed.

Hatched walls denote new masonry construction.

New partitions noted.

Existing window removed and opening adjusted. New window installed.

New composite front door with glazed side panel

Garage

Ex side door to garage to be removed and opening infilled. New door installed to the rear.

Cloaks / Boots

Utility

Bathroom

Plant / Utilities

Hall

Bedroom 4

Bedroom 1

Bedroom 2

Dressing Room

En Suite

Velux PK4 (940 X 980mm)

Existing window removed and opening infilled. New velux window to be installed.

Living

Dining

Kitchen

4000

3975

Steelwork over as SE details

54

58