


# WERRIN BACK GARDEN PLANTING PLAN - REVISED

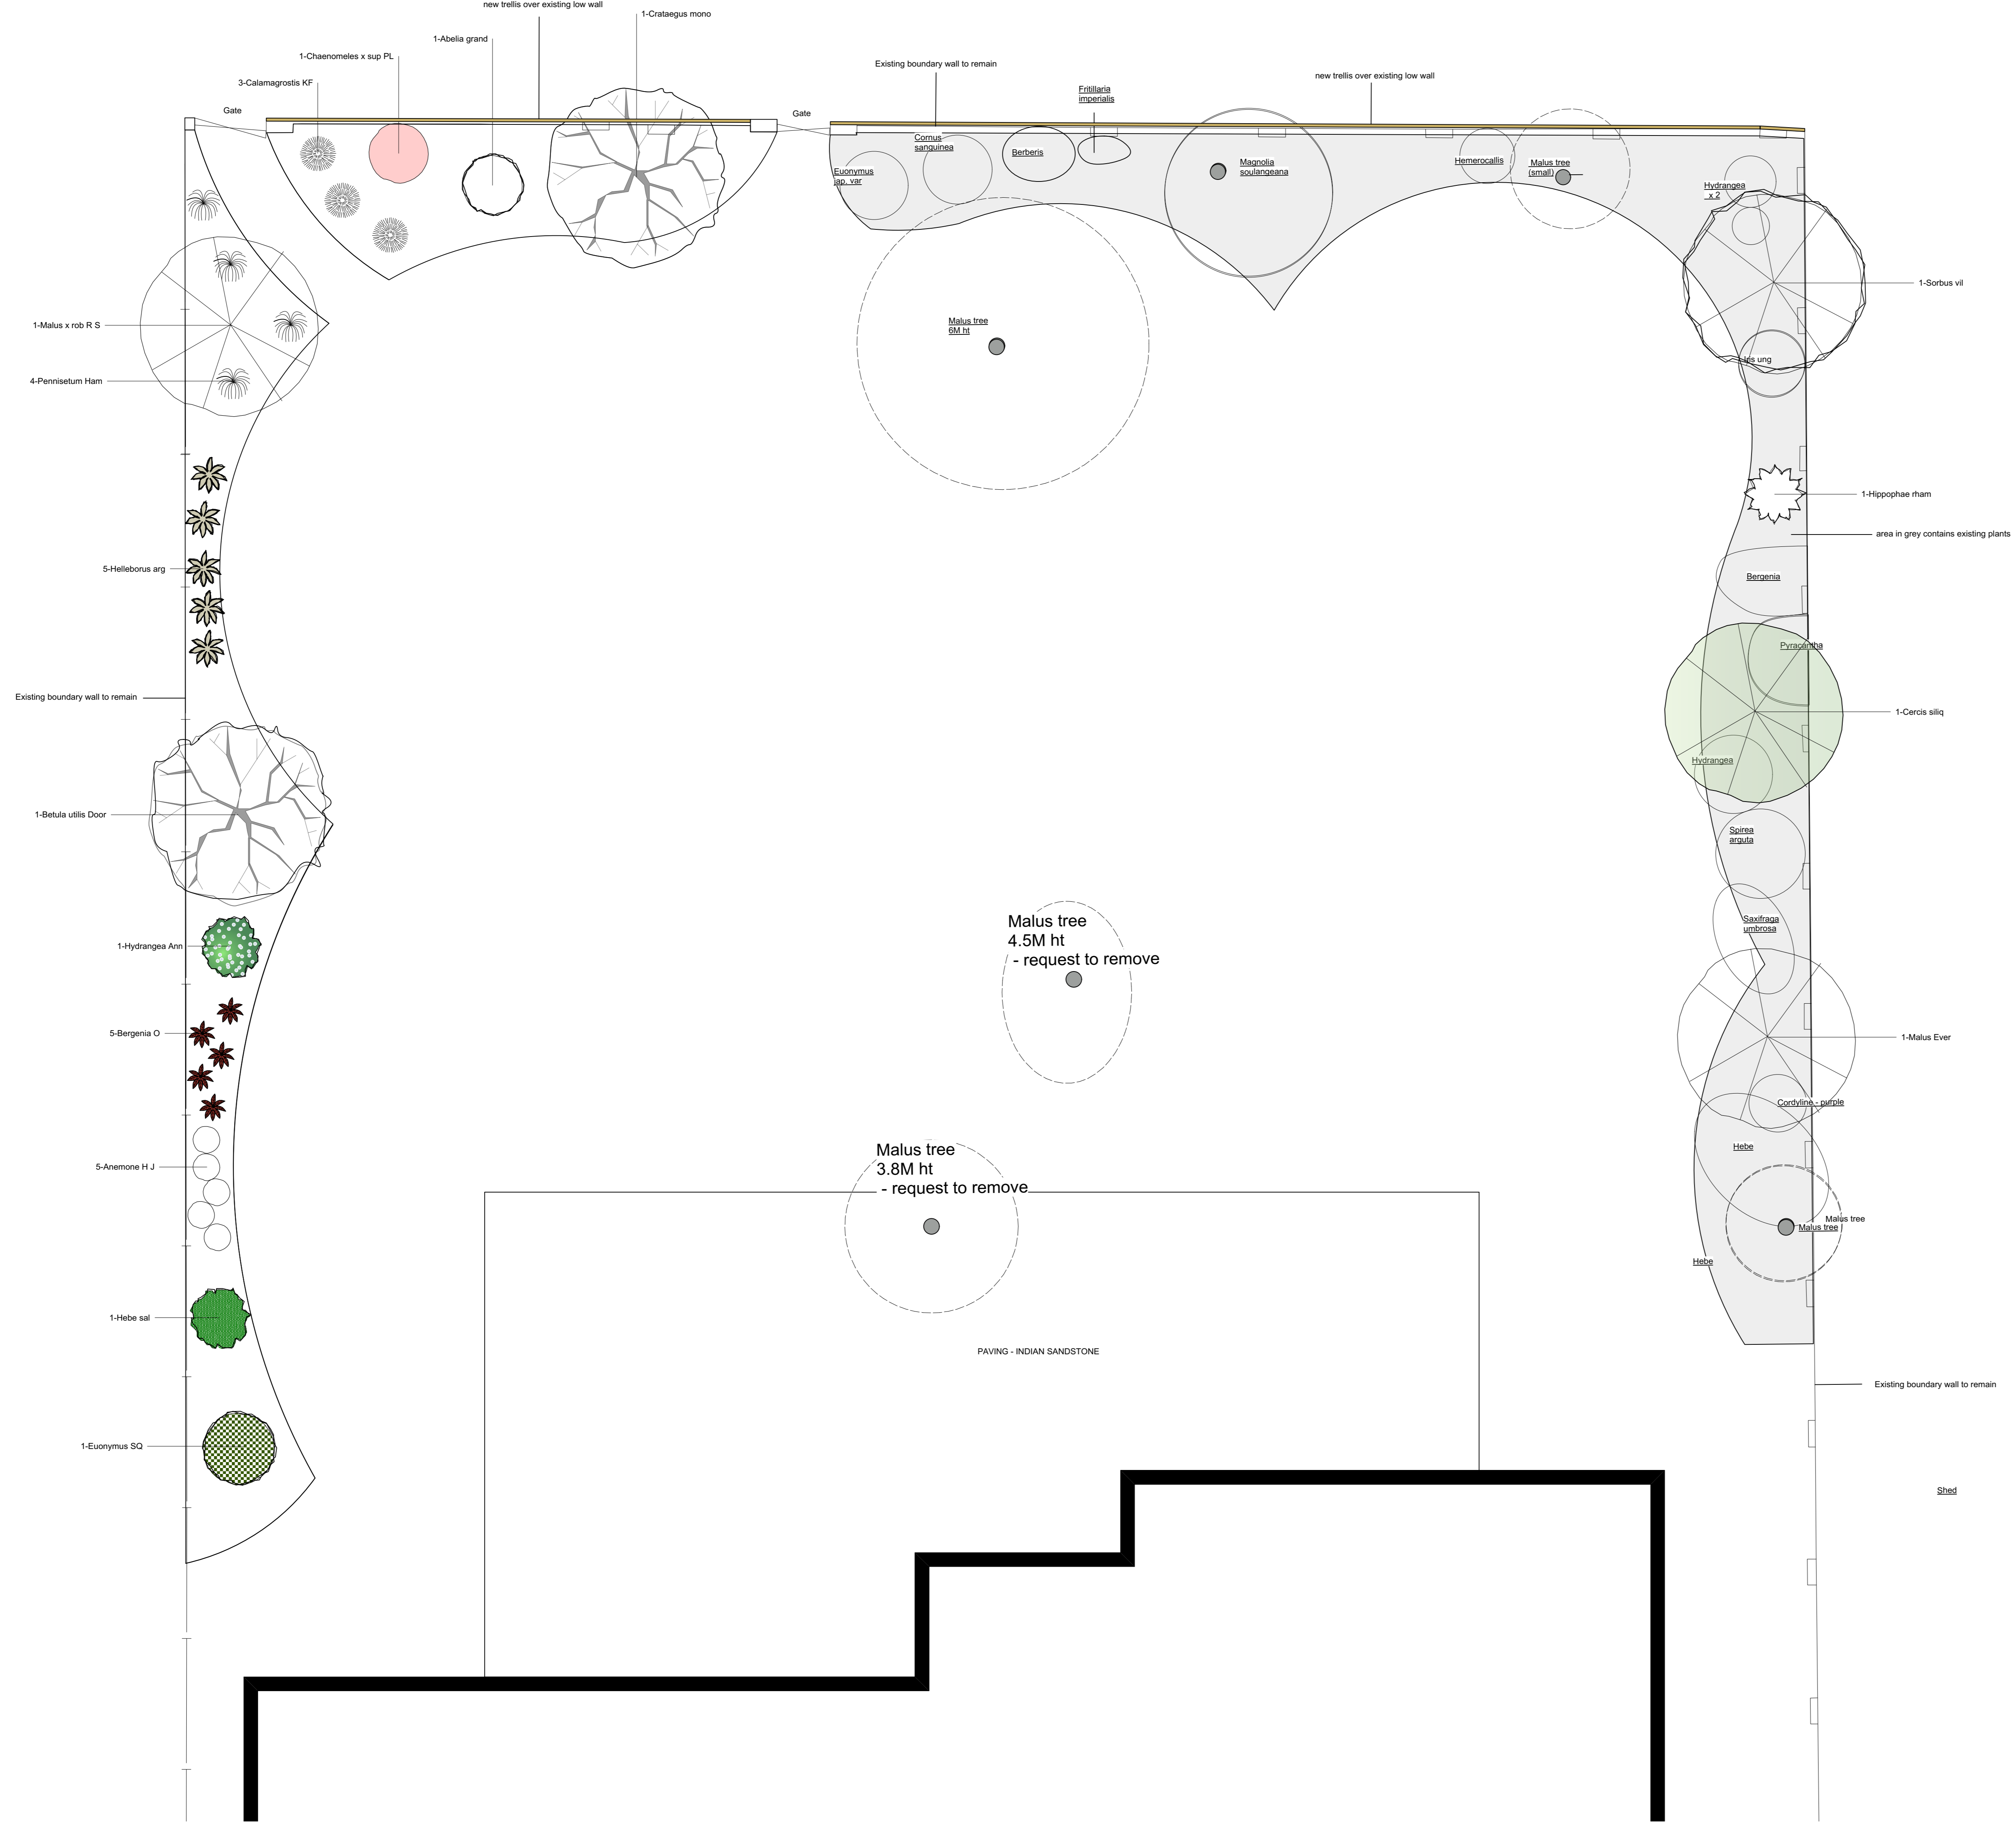

**NOTES**  
 New tree canopies shown at 3M, average size in 5 years  
 Other plants shown to scale at average spread in 3 years: 300mm, 450mm, 600mm and 700mm  
 All new planting to be protected if necessary, ie during building work, with chestnut paling fencing or similar  
 Names of all existing plants are underlined  
 Names of plants to be removed are italicised  
 All new plants are labelled in plain text  
 Area of existing planting shaded in grey

Designer	<b>JEREMY BEVAN GARDEN DESIGN</b> Sunny Corner Chapel Lane WIVERTON NORFOLK NR23 7JG 07950 334 677
Client	Jane Hollybone Wanda Greenway Jilliey NR23 1GF
Job title	Front and Back Gardens
Drawing title	Back Garden - Planting Plan Revised
Scale	1:50
Date	2 March 2022