


WERRIN FRONT GARDEN PLANTING PLAN - REVISED

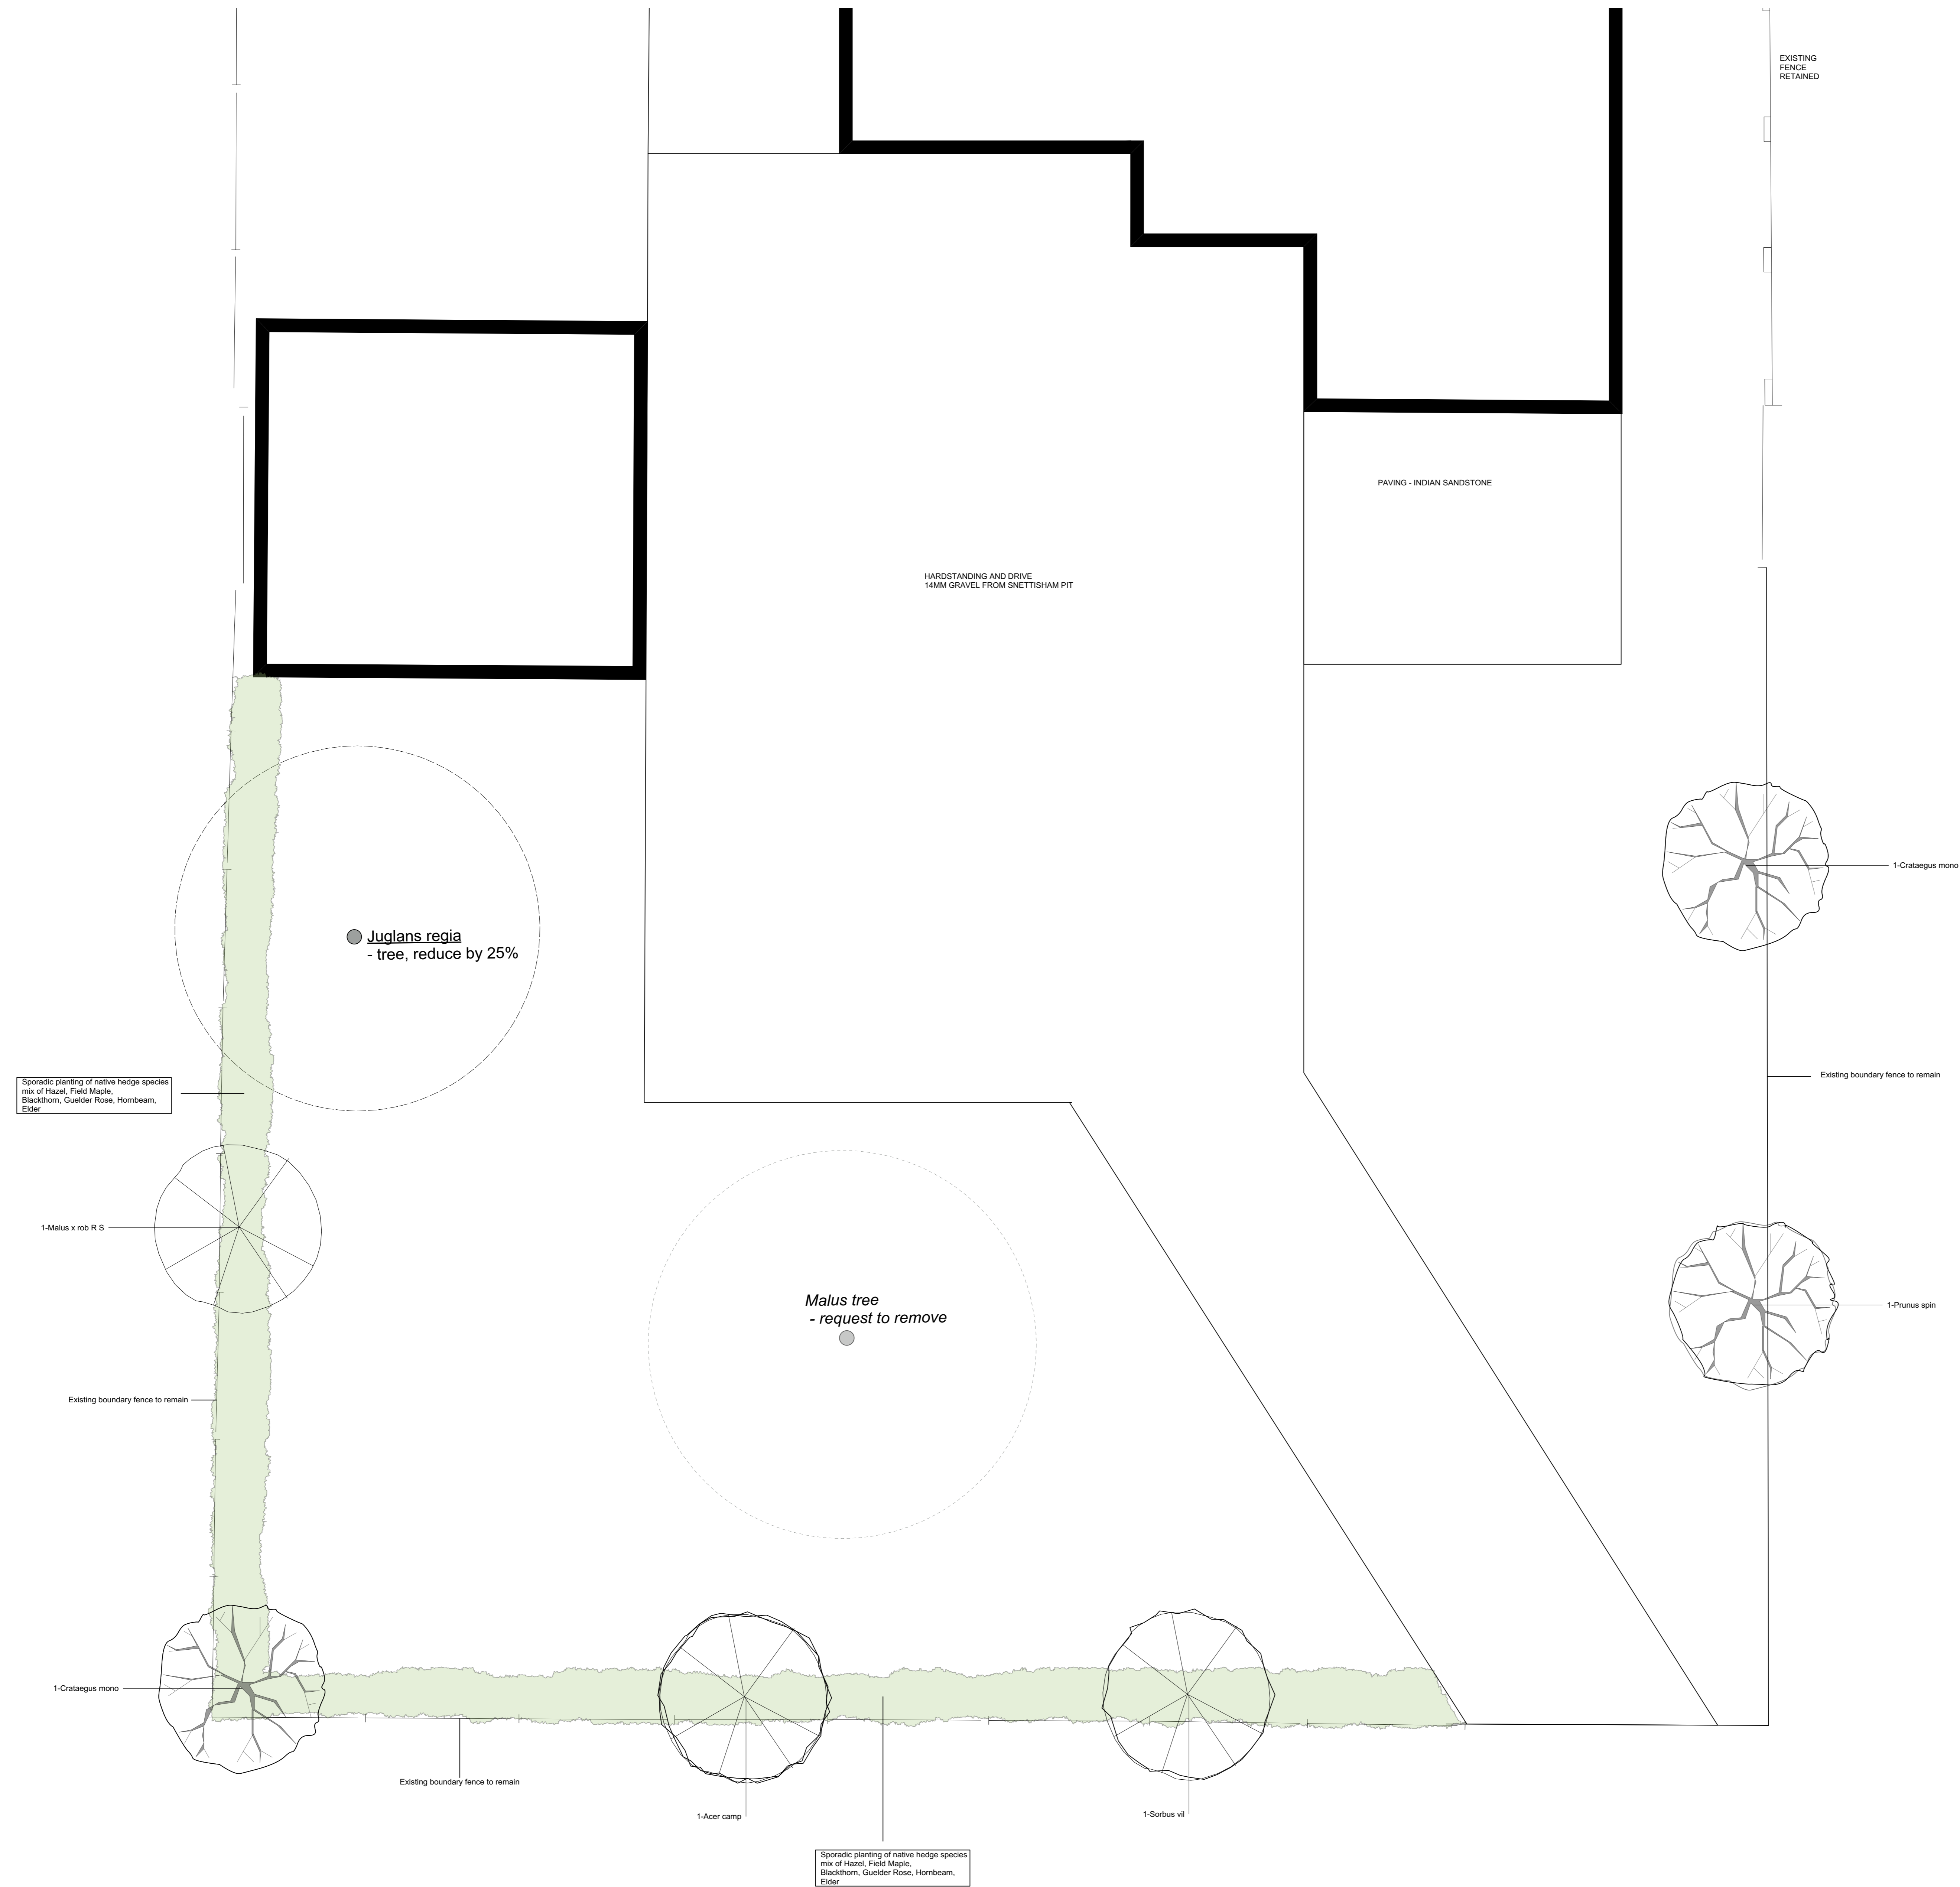

NOTES
 Walnut in lawn retained but reduced by 25%
 New tree canopies shown at 3M, average size in 5 years
 Other plants shown to scale at average height in 3 years: 300mm, 450mm, 600mm and 1500mm
 All new planting to be protected if necessary, in during building work, with chestnut paling fencing or similar
 Names of all existing plants are indicated
 Names of plants to be removed are italicized

Designer	
Client	Jane Holybone Helen Greenway Jodie Nicki Mia
Job Title	Front and Back Gardens
Drawing Title	Revised Planting Plan - Front Garden
Scale	1:50
Date	1 March 2022