


Speechley's Farm

COCK BANK

SURVEY
 Please note that this drawing is not prepared for construction purposes, no scaling should take place and this should NOT be relied upon for any construction purposes.
 Revisions

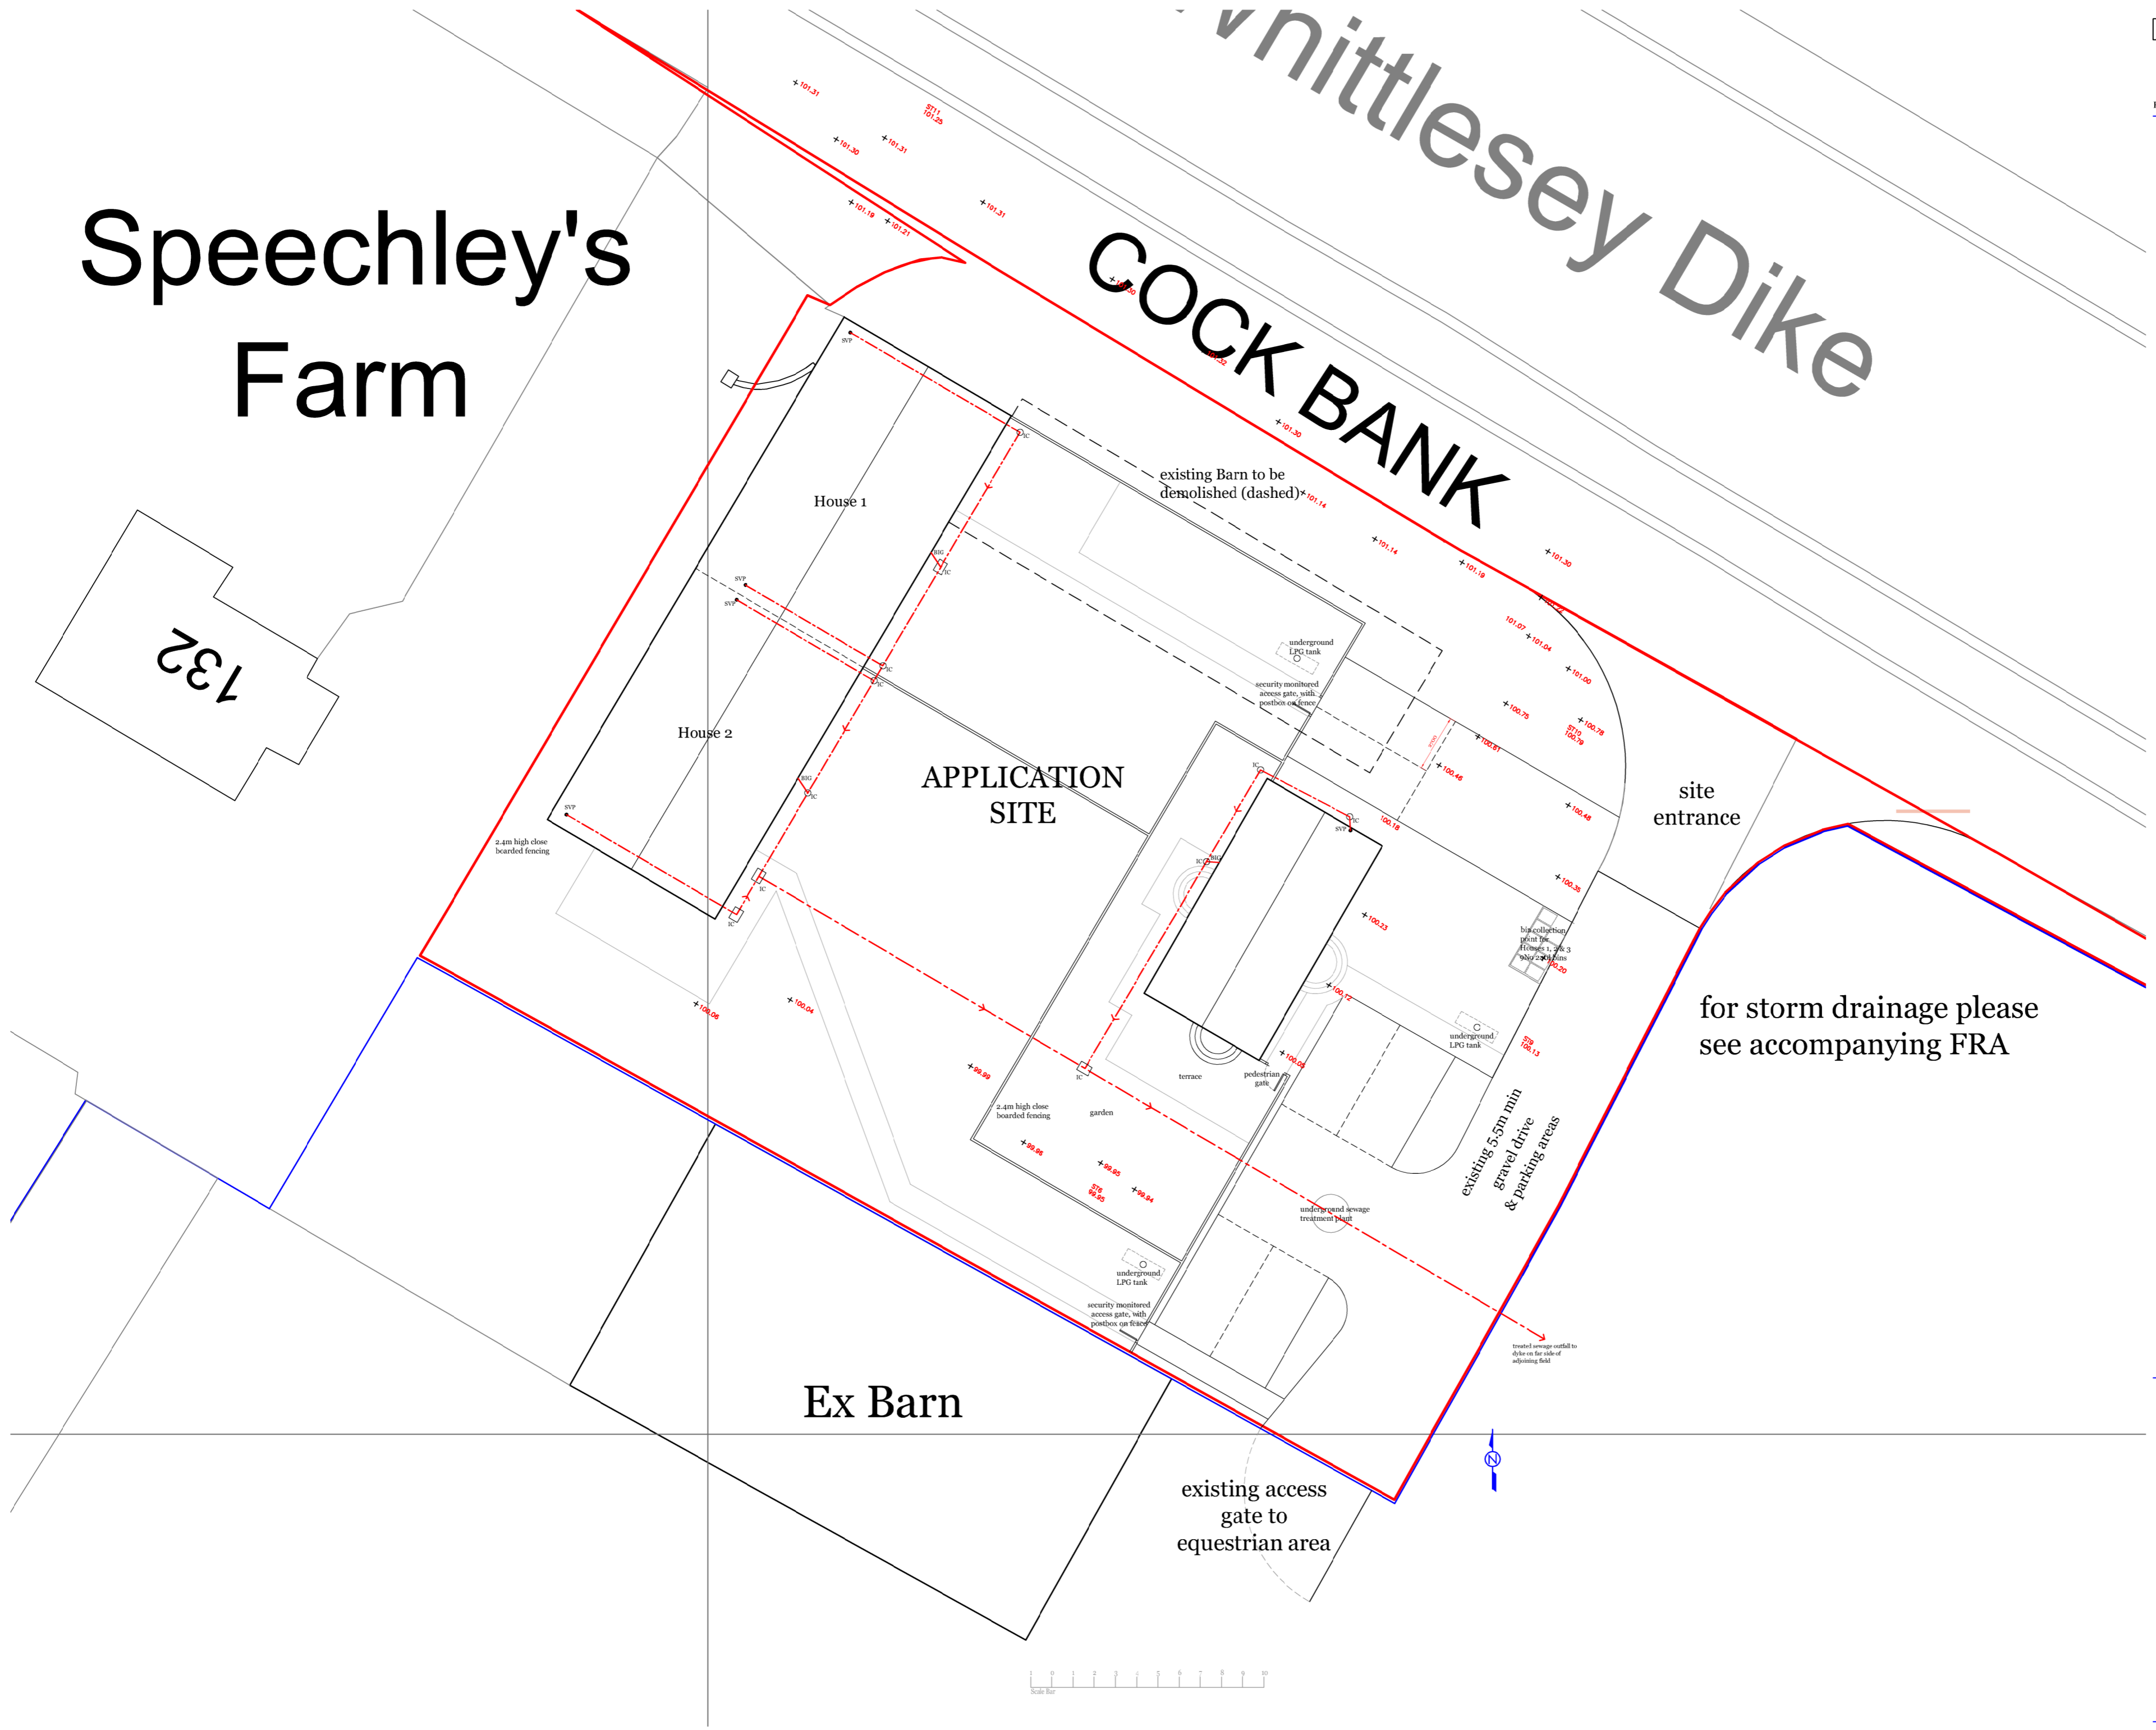

2021
 Best of Housing Services

Fenland
 Architectural Design

Located in Holsworthy, on the Devon/Cornwall border, and providing residential design consultancy throughout both Counties

Mobile: 07809 125531
 Email: fenlandad@gmail.com

CLIENT:
 Mr Robert Dempsey.

PROJECT:
 Conversion of existing barn to 2NO dwellings and conversion of existing office to (1 x 1 story) single story 3 bed, the demolition of an existing barn, with 2.4m high boundary fences; at Buildings South East Of 132 Cock Bank, Turves, Cambridgeshire

DRAWING:
 Drainage & Services.

DRAWING NUMBER: F1150 ~ 16. **REV:**

Date: Nov 2021 **Scale:** 1:200@A2