


1 Second Floor Plan

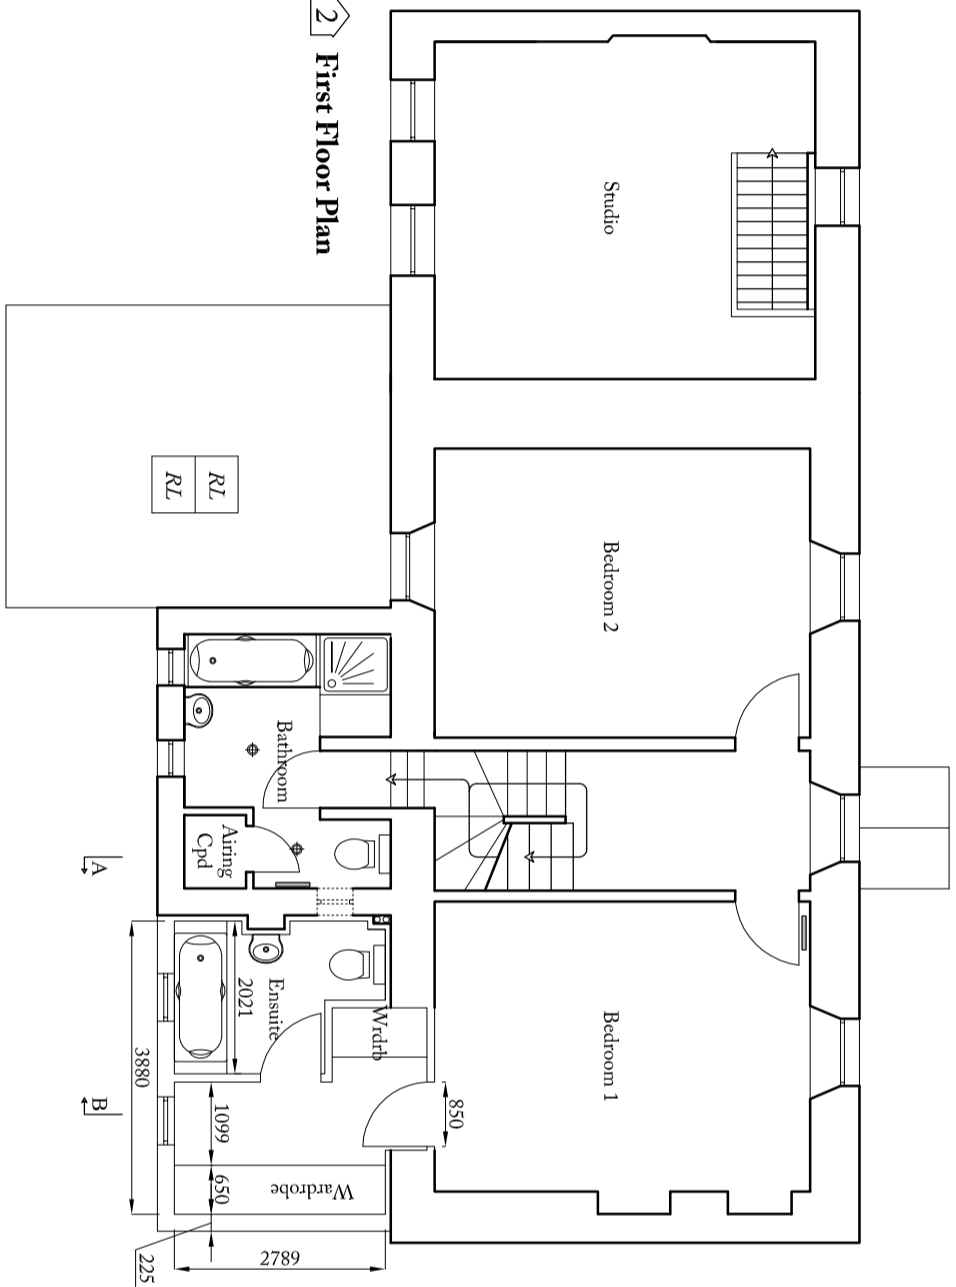

2 First Floor Plan

Copyright reserved. Design right reserved. Do not scale dimensions from this drawing. All dimensions to be checked on site prior to commencing works. Not warranted for any purpose except that indicated.

Revision, Notes, Date, By.

A Client amendments: 09.05.22. EA.



YELLOW WOOD
 RIAS Chartered Architects
 www.YellowWood.com
 0845 508 2823

Design:

Location:

**Proposed Alterations to
 Beeswing Cottage, Lanton,
 TD8 6SU**

Drawing Title:
**First and Second Floor Plan
 As Proposed**

Date	04/05/22	Drawn	EA
Scale	1:100 @A3	Checked	PB

Drawing No. **3119 / 009**

For Planning Revision A