
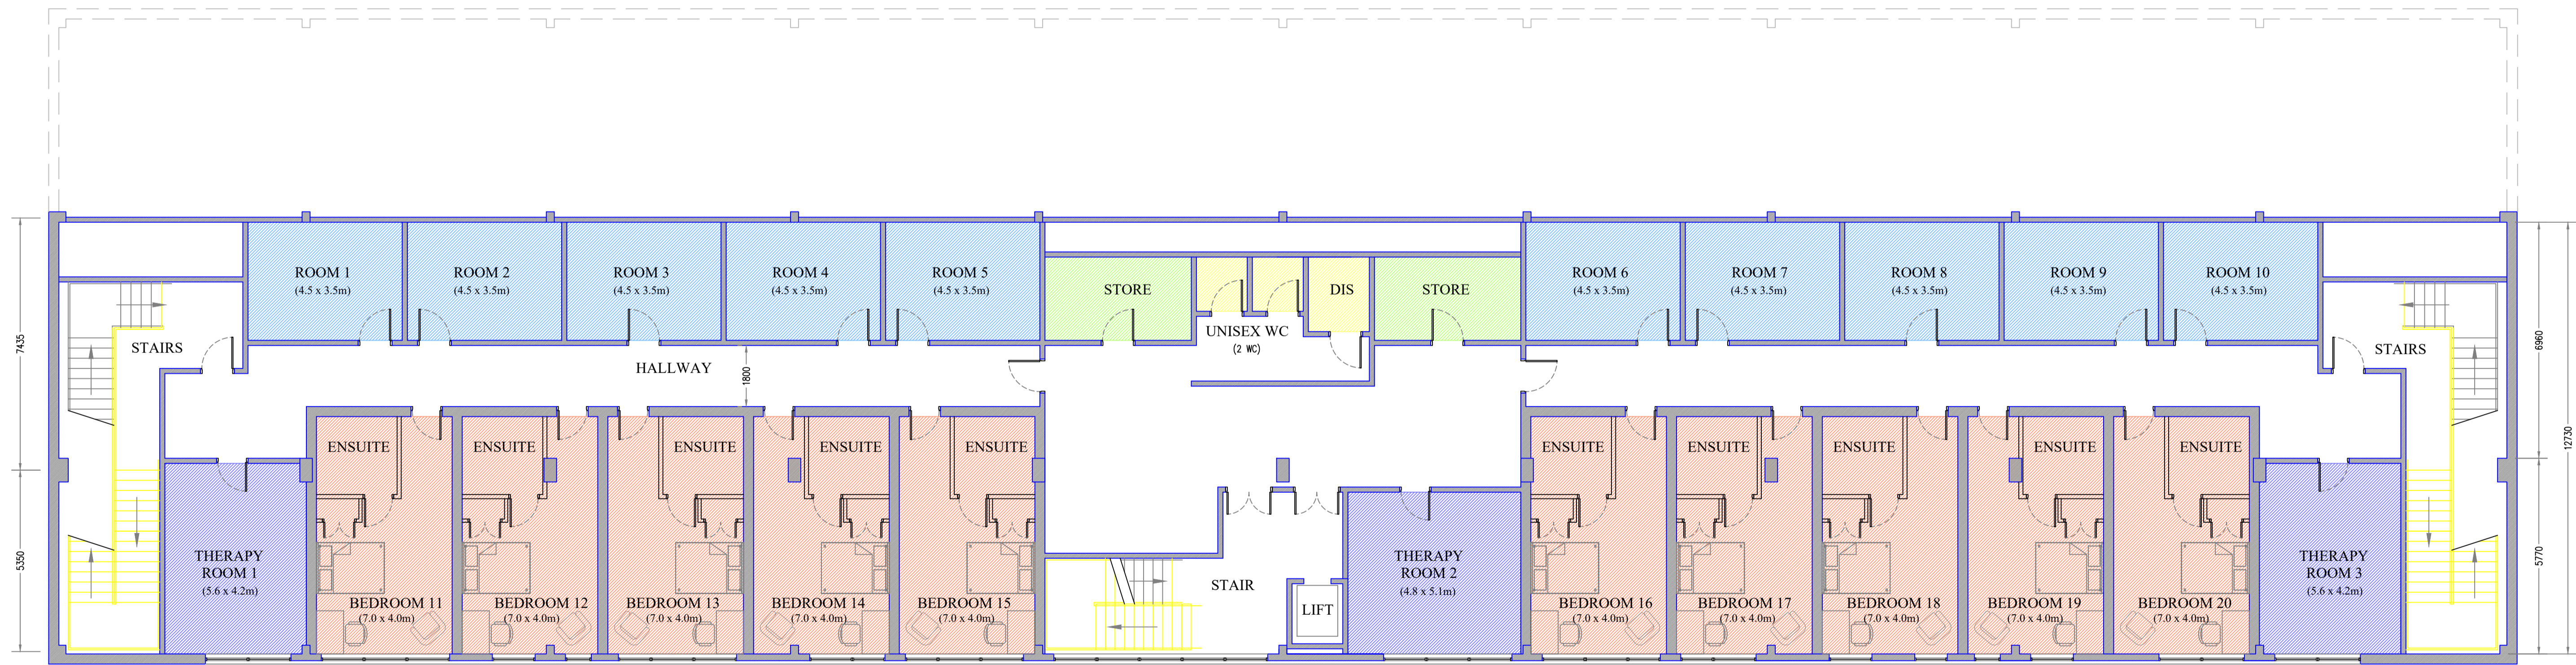


USABLE SECOND FLOOR AREA - 250m²

OPEN PLAN OFFICE
 TOILET

USABLE SECOND FLOOR AREA - 250m² / 2700 ft²

SECOND FLOOR LAYOUT AS PROPOSED 1:100

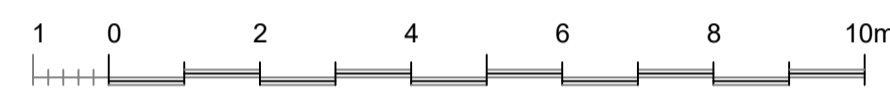

BEDROOM (7.0 x 4.0m)
 THERAPY ROOM
 ROOMS
 STORE
 TOILET

USABLE FIRST FLOOR AREA - 780m² / 8400 ft²

FIRST FLOOR LAYOUT AS PROPOSED 1:100



Rev A: Room Dimensions Added: 12/04/21

73 GLASGOW ROAD
 DUMBARTON
 G82 1RE
 TEL 01389 733033
 ALL SIZES TO BE CHECKED ON SITE
 DRAWN 07/03/21 REF No 21.02.06 DRG No 22 REV No A



CLIENT HAFc Stadium Ltd.
 LOCATION The Fountain of Youth Stadium
 North Stand, Cadzow Avenue,
 Hamilton, ML3 0FT
 PROJECT Part Change of Use from Offices to
 Residential / Care Accommodation
 TITLE First & Second Floor Layout
 As Proposed
 SCALE 1:100 @ A1