



Based upon the Ordnance Survey's (1:1250) Map of 2017 with permission of the controller of Her Majesty's Stationery Office, Crown copyright reserved. ECS Transport Planning Ltd, 38, Queen Street, Glasgow, G1 3DX. License No: AL 100055056.

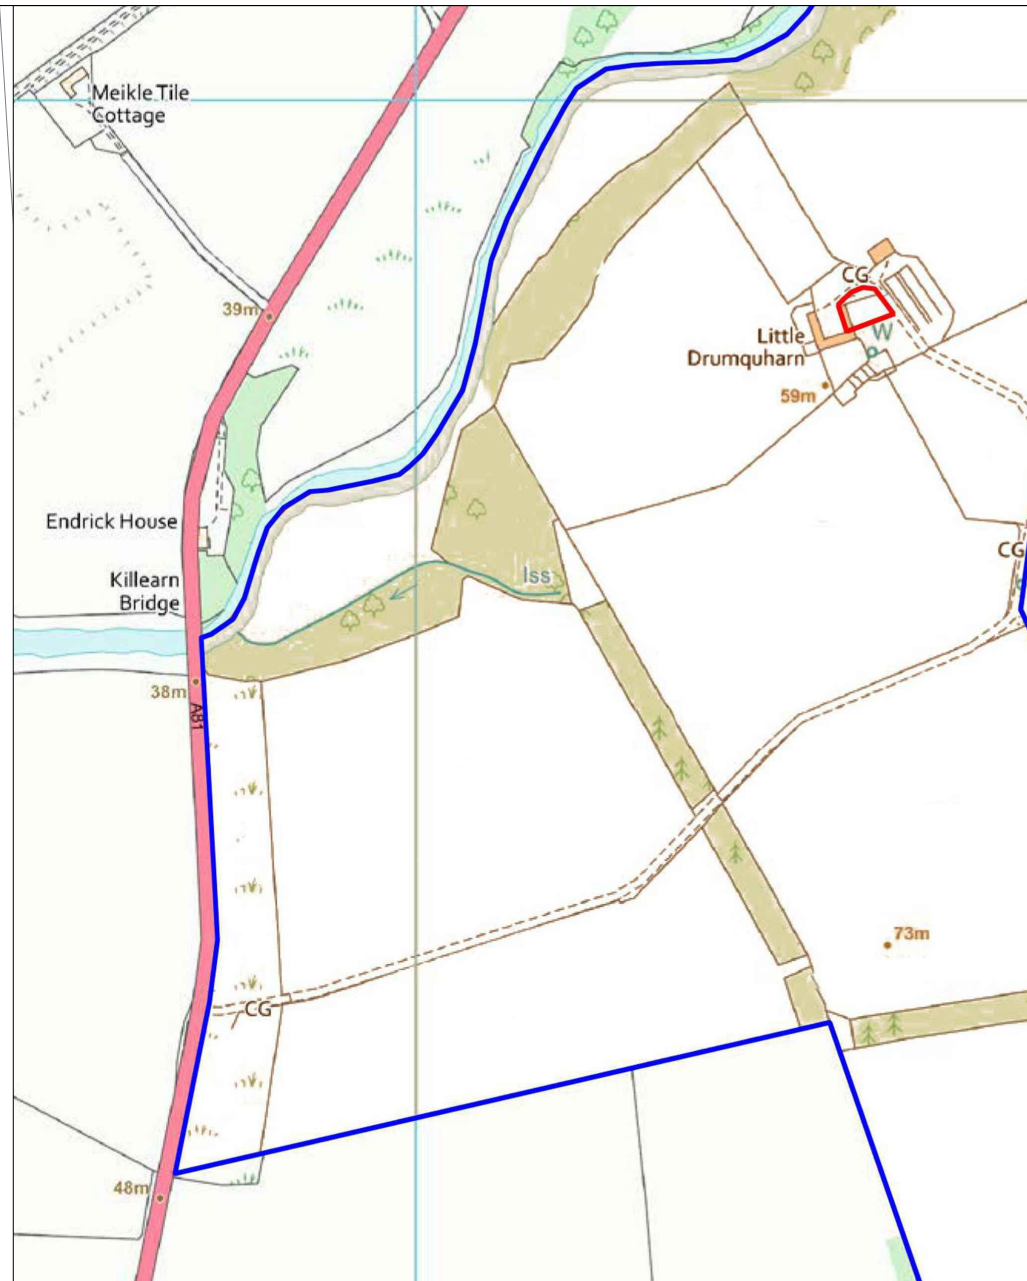

Key:
Visibility Splays
2.4m x 215m

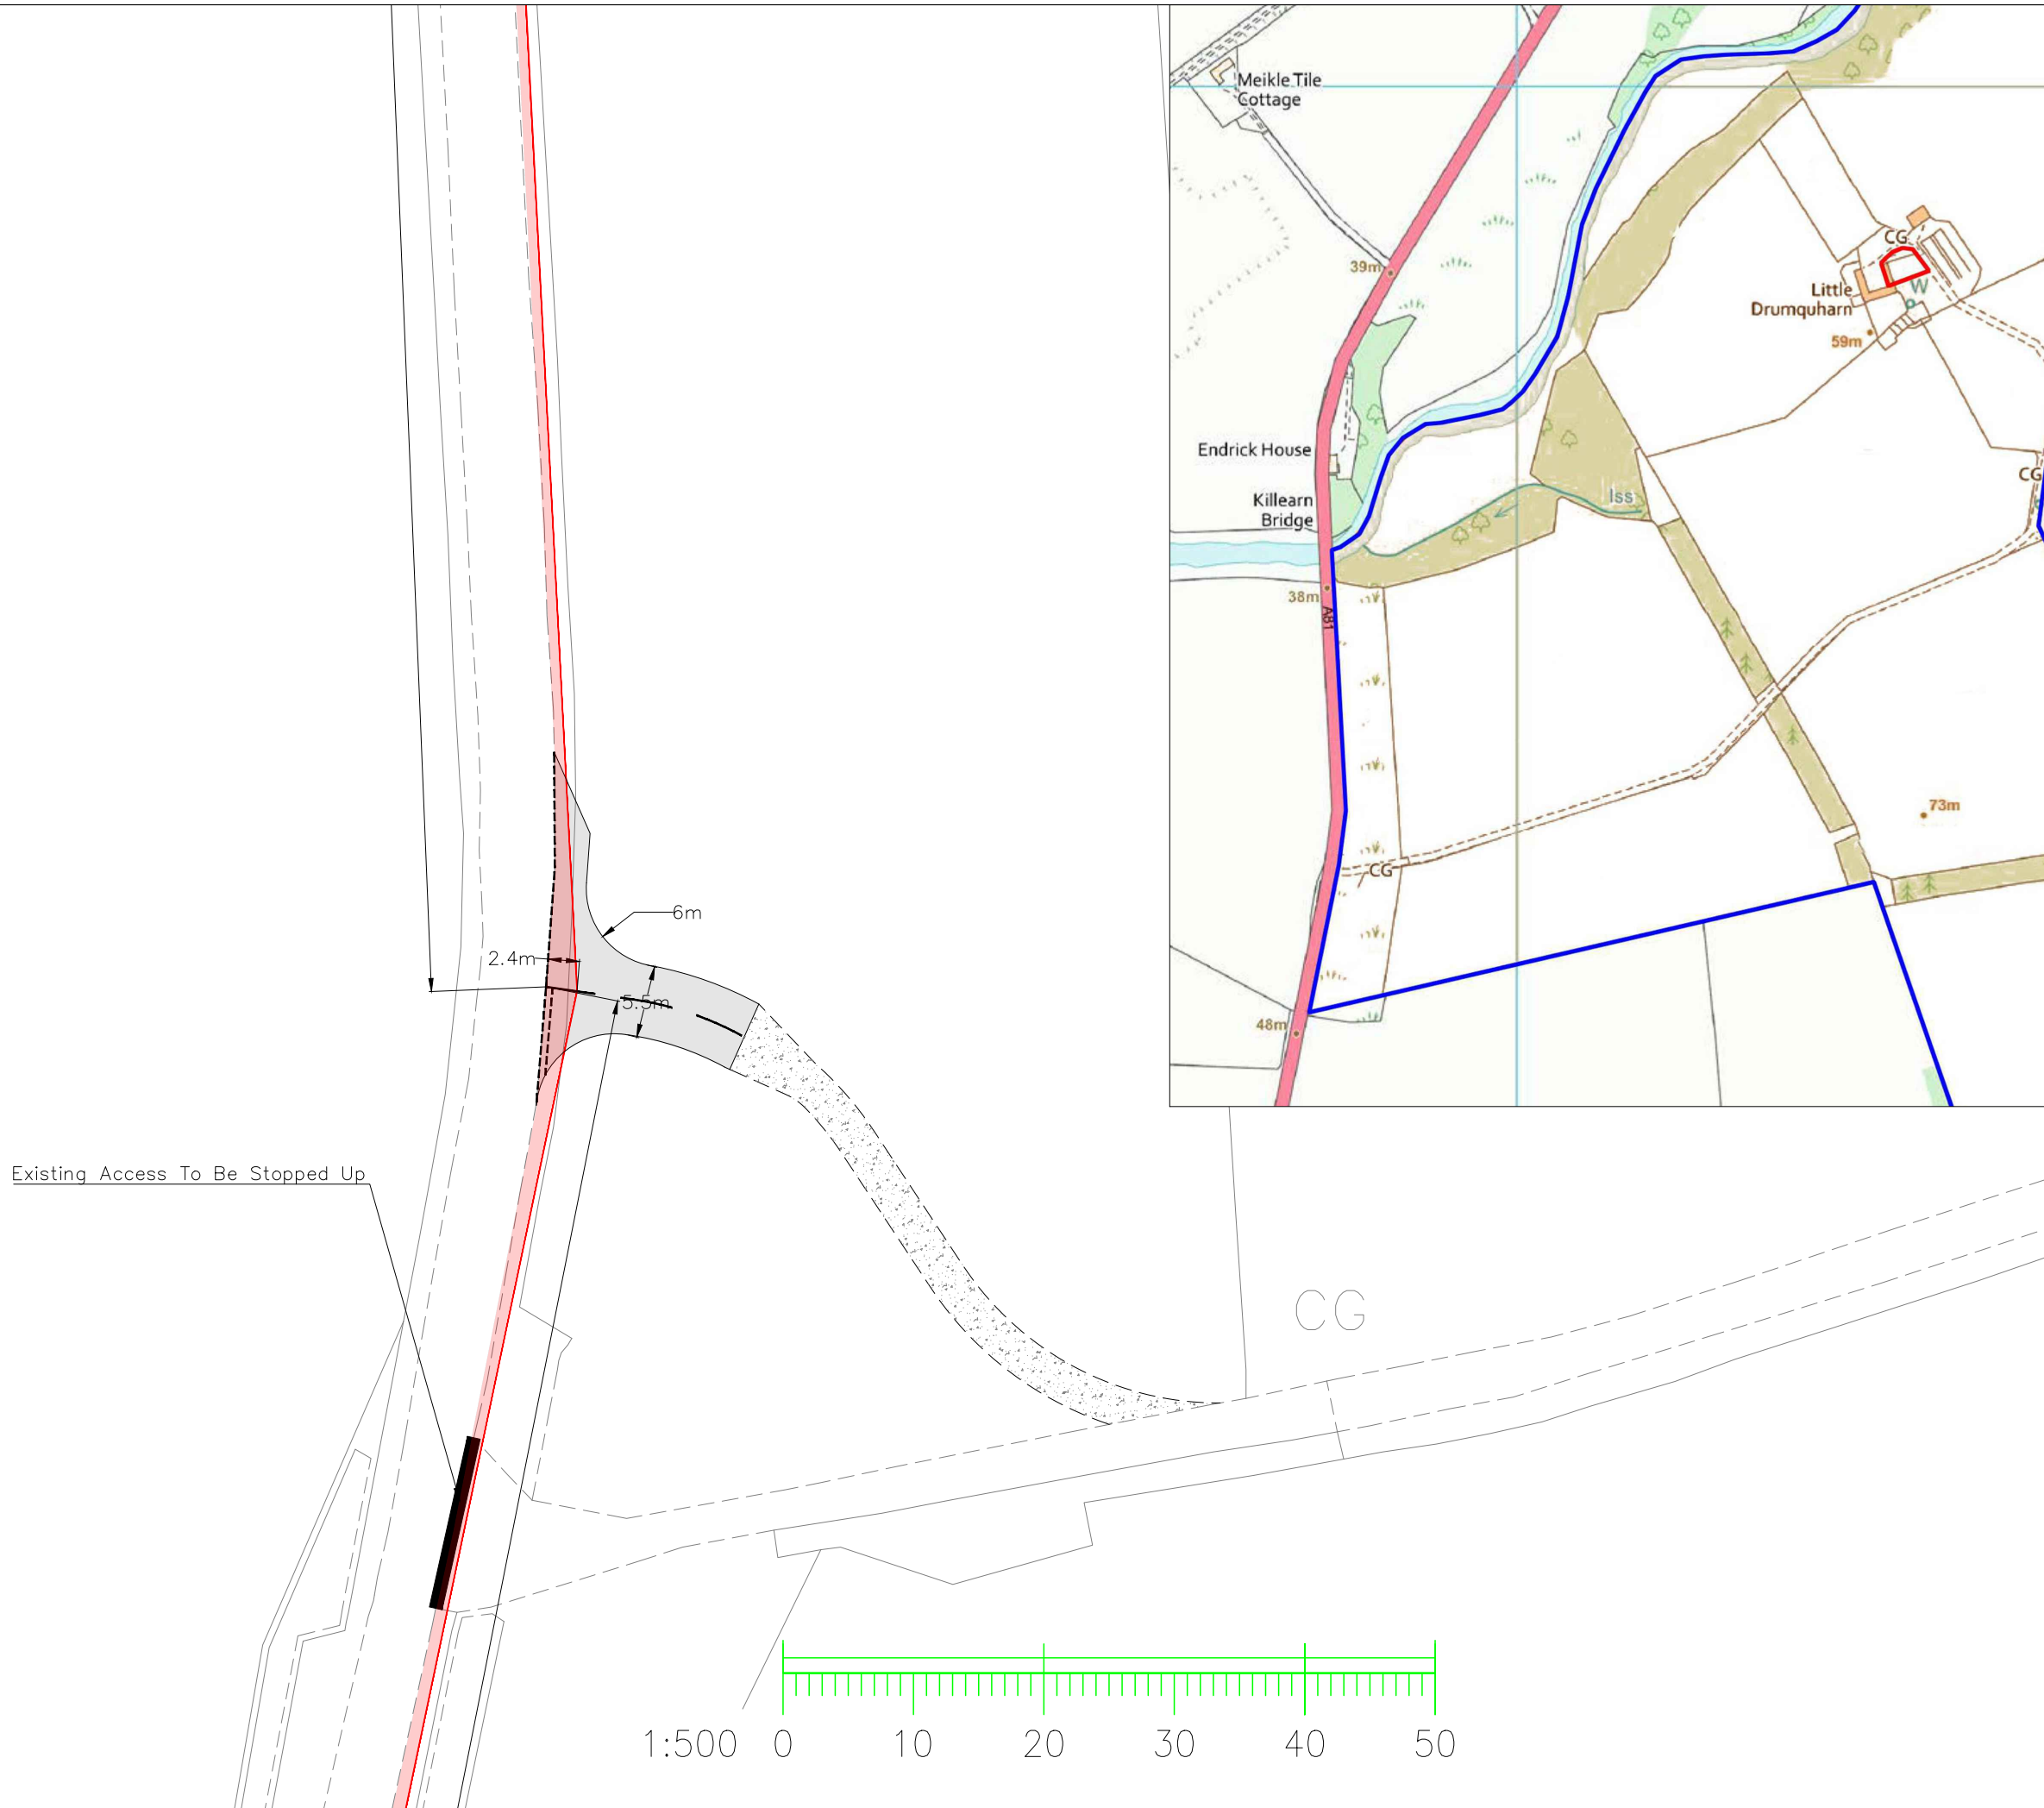

REV	DATE	AMENDMENTS	DRAWN	CHK	APP
-----	------	------------	-------	-----	-----

ECS Transport Planning Ltd
Centrum Offices
38 Queen Street
Glasgow
G1 3DX



Telephone: 0844 443 0934
Email: info@ecstransport.co.uk

Client
MR G MCCALLUM

Project
LITTLE DRUMQUHARN

Title
INDICATIVE ACCESS ARRANGEMENT WITH A81 - VISIBILITY SPLAYS

Team	Drawn	Checked	Approved
-	SS	MS	MS

Scale @ A3	Date
1:500	12.11.21

Project No.	Drawing No.	Rev
21091	21091_001	-

Purpose of Issue	<input type="checkbox"/> Preliminary	<input type="checkbox"/> For Tender	<input type="checkbox"/> For Construction
	<input checked="" type="checkbox"/> For Information	<input type="checkbox"/> For Approval	<input type="checkbox"/> As Built

ECS Transport Planning Ltd accept no responsibility for any unauthorised amendments to this drawing. Only figured dimensions are to be worked to. Do not scale from this drawing.

COPYRIGHT © RESERVED

