

FIRST FLOOR PLAN


MATERIALS  
 Roof - Slate  
 Walls - Cream render with blue brick plinth  
 Windows - Grey upvc, artificial stone lintels and cills  
 Rainwater Goods - Black upvc



scale 1/100 at A1  
 1/200 at A3

WILDLIFE  
 2No. Schwager Bat Boxes  
 2 No. Bird Boxes

GROUND FLOOR PLAN

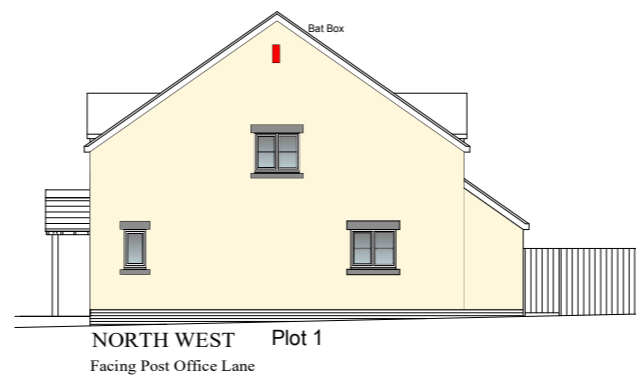

REV C SE elevation plot 1 amended  
 Roof line lowered

Floor Area 106 sq.m.

PHILIP HUMPHREYS ARCHITECTS  
 Tan-y-Castell, Broad Street, MONTGOMERY, SY15 6PH. Tel./Fax: 01686 668373

Residential Development at Post Office Lane, Carno for Hutte Haus Ltd