


Site Plan/Block Plan near KY13 9GH

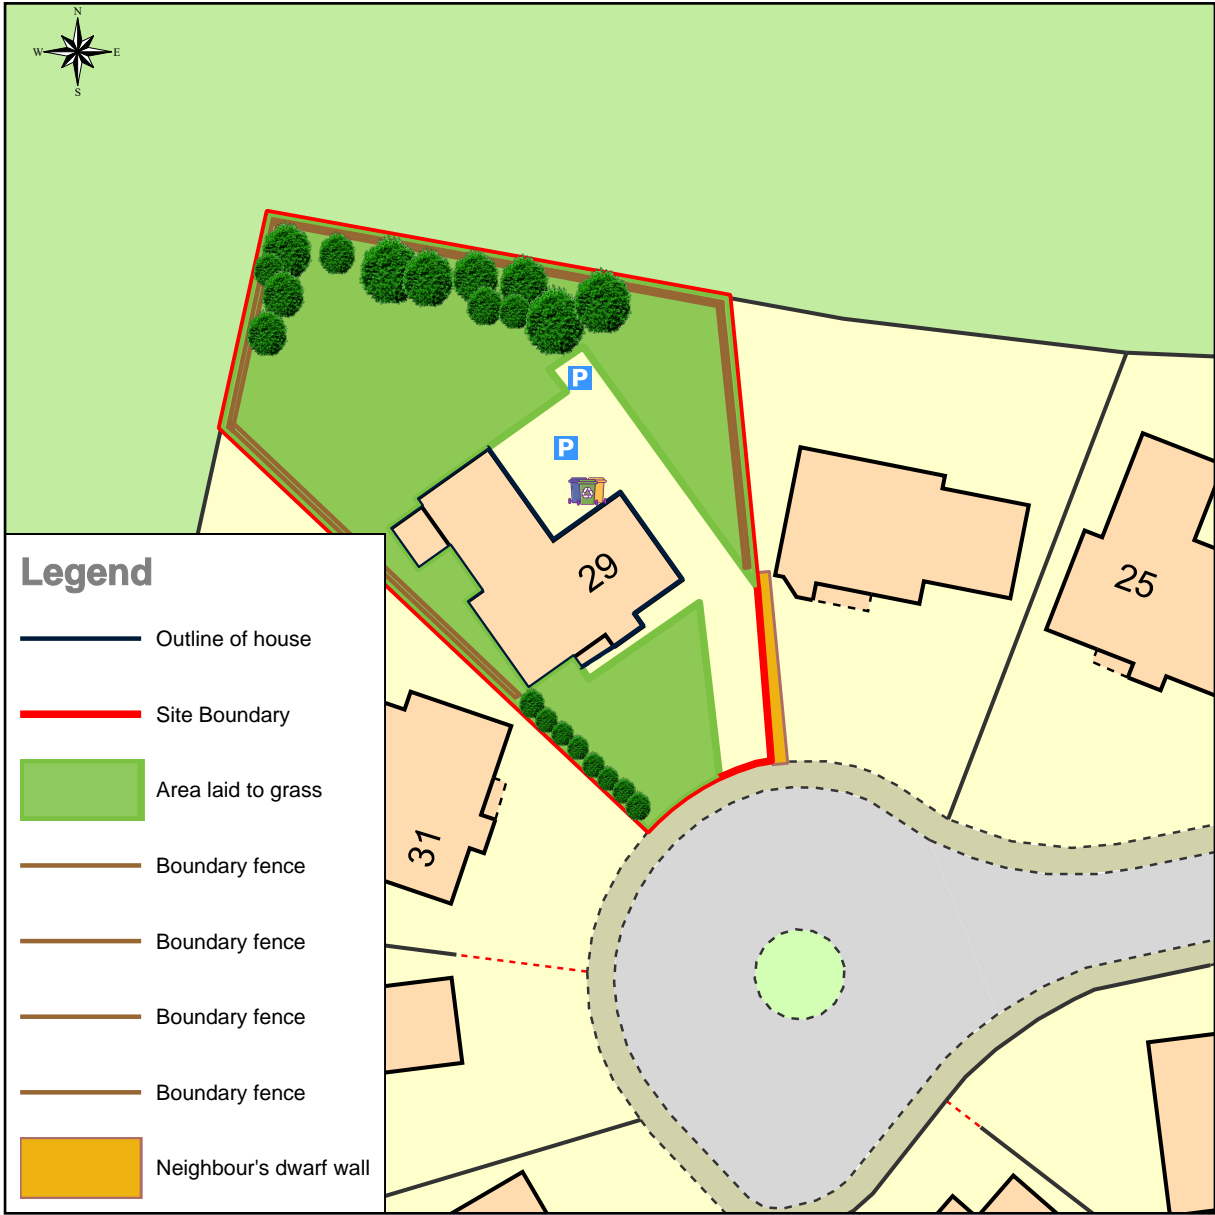

This Plan includes the following Licensed Data: OS MasterMap Colour PDF Site Plan/Block Plan by the Ordnance Survey National Geographic Database and incorporating surveyed revision available at the date of production. Reproduction in whole or in part is prohibited without the prior permission of Ordnance Survey. The representation of a road, track or path is no evidence of a right of way. The representation of features, as lines is no evidence of a property boundary. © Crown copyright and database rights, 2022. Ordnance Survey 0100031673

0m 5m 10m 15m 20m 25m 30m 35m 40m

Scale: 1:500, paper size: A4

Christies Aesthetics & Beauty Salon

Red outline denotes full site

Salon itself is rear part of building nearest the trees (not including shed on side of No 31)

Driveway from street, to side of house and full salon curtilage area is all hard standing monobloc paving

Large tree symbols at North end of site represent large pine trees and approximate canopy spread

Row of small tree symbols along boundary line with No 31 represent a boundary hedge

