
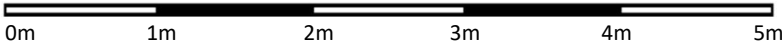


Current floorplan of single bed dwelling

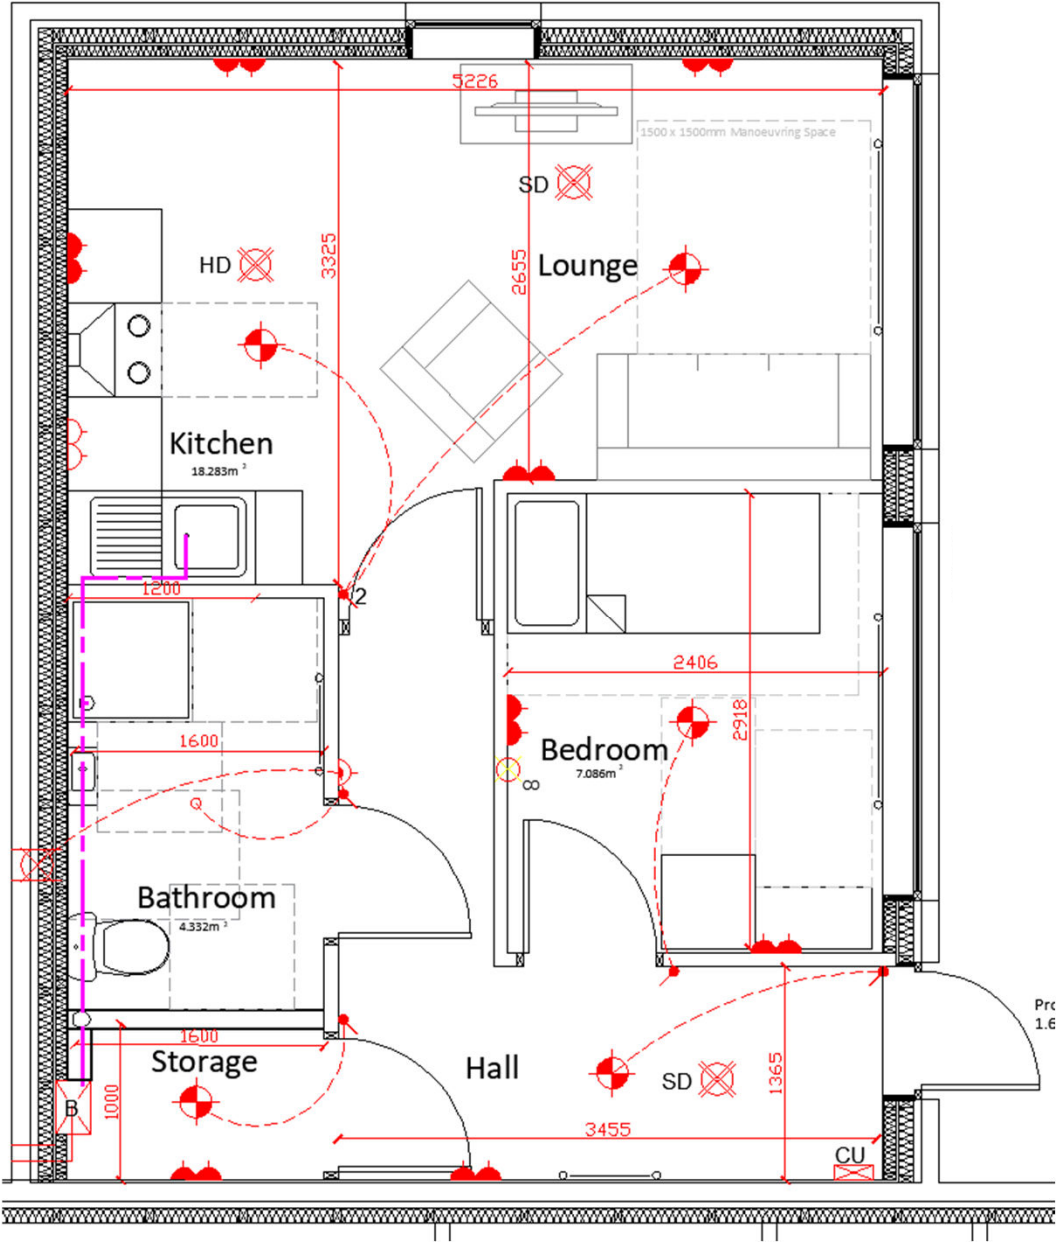

Scale: 1:50, paper size: A4