


DRAWING TO BE READ IN COLOUR


DO NOT SCALE FROM THIS DRAWING - ALL DIMENSIONS TO BE CHECKED ON SITE, ANY DISCREPANCIES RAISED WITH URBAN EDGE

MATERIALS KEY


- ① EXISTING ROOF TILE
- ② EXISTING BRICKS (RED)
- ③ EXISTING WINDOW PVC WHITE FRAMES
- ④ EXISTING DOOR WHITE PVC
- ⑤ PROPOSED WINDOW WHITE PVC
- ⑥ PROPOSED WHITE RENDER
- ⑦ PROPOSED COMPOSITE CLADDING GREY

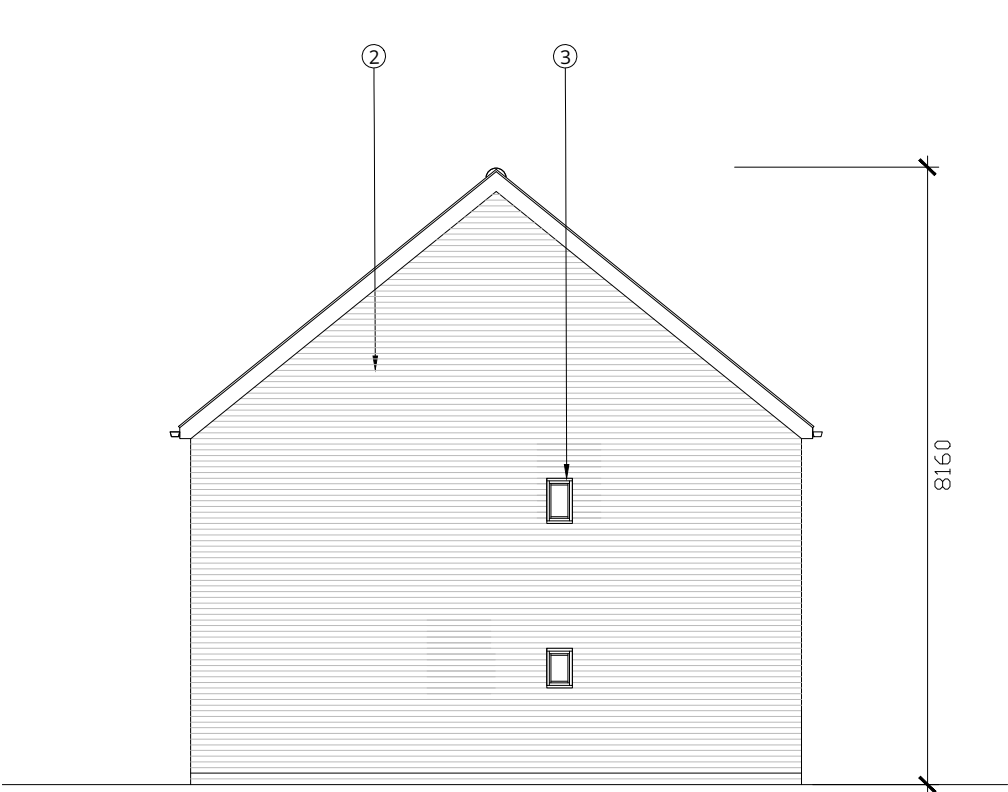

NORTH ELEVATION (SIDE)

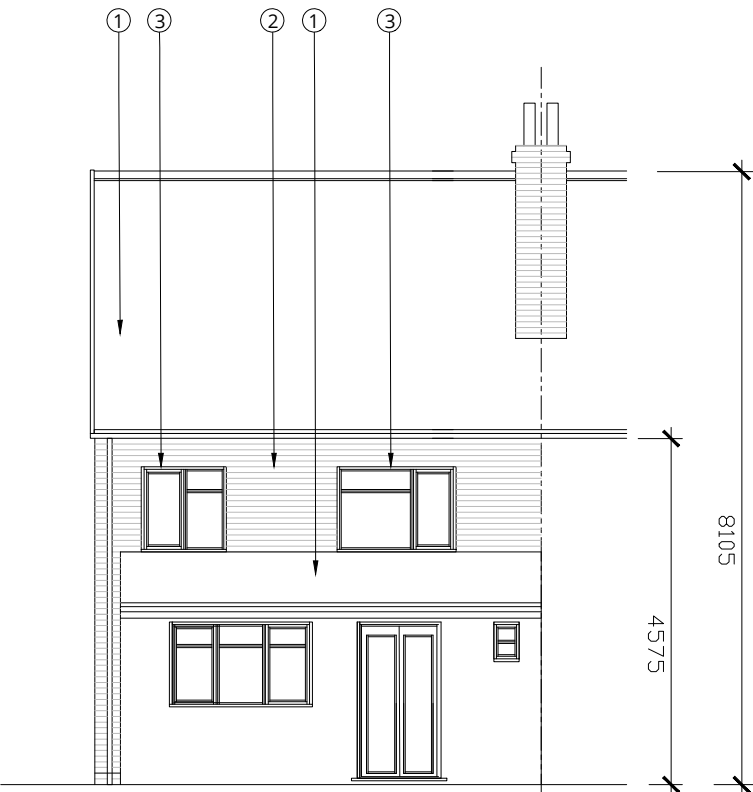

EAST ELEVATION (REAR)

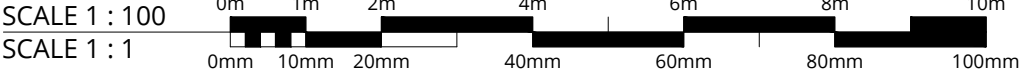

Revision	Description	Date
----------	-------------	------



Client **MISS SMITH**

Project **47 NOTTINGHAM ROAD
GOTHAM
NOTTS**

Drawing **ELEVATIONS
AS EXISTING**

Scale	1:100 @ A3	Drawn	DF
Date	APRIL 22		

Project No.	Drawing No.	Revision
1015	HFD IS 08 70 01	D00

PLANNING