




P-004 - EXISTING REAR ELEVATION
1 : 100



P-004 - EXISTING SIDE ELEVATION
1 : 100

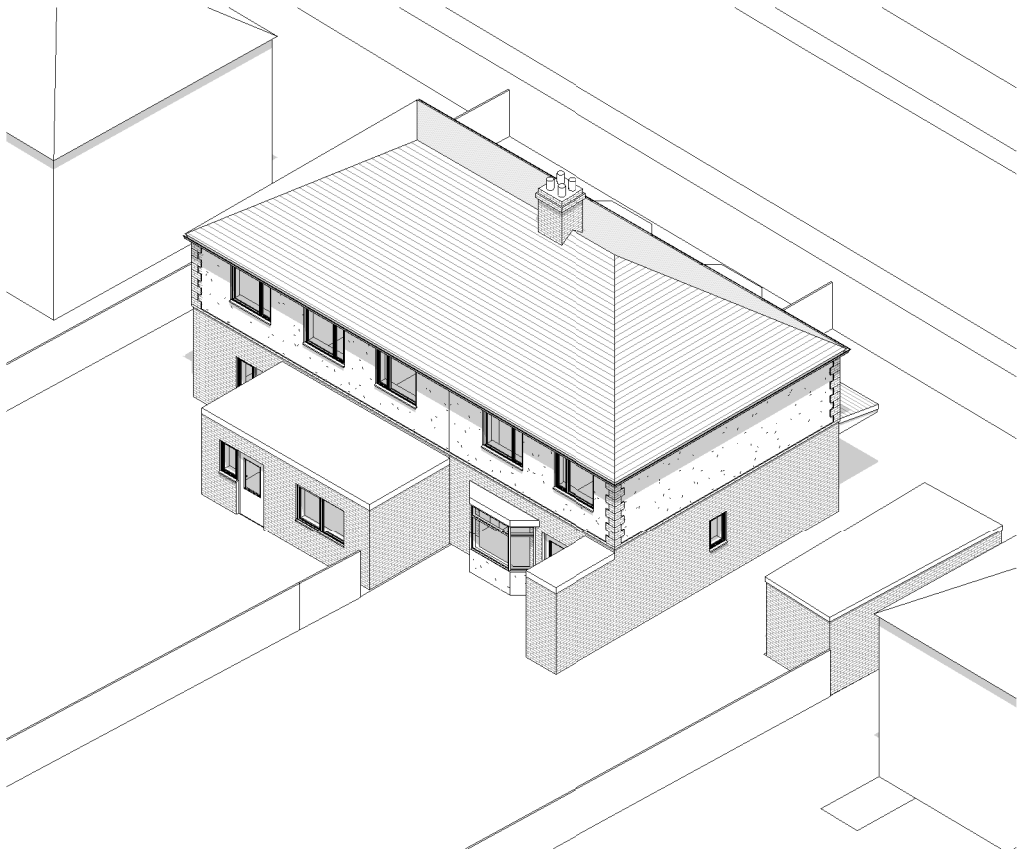

P-004 - EXISTING AXO

