



Rear North Elevation




Side West Elevation

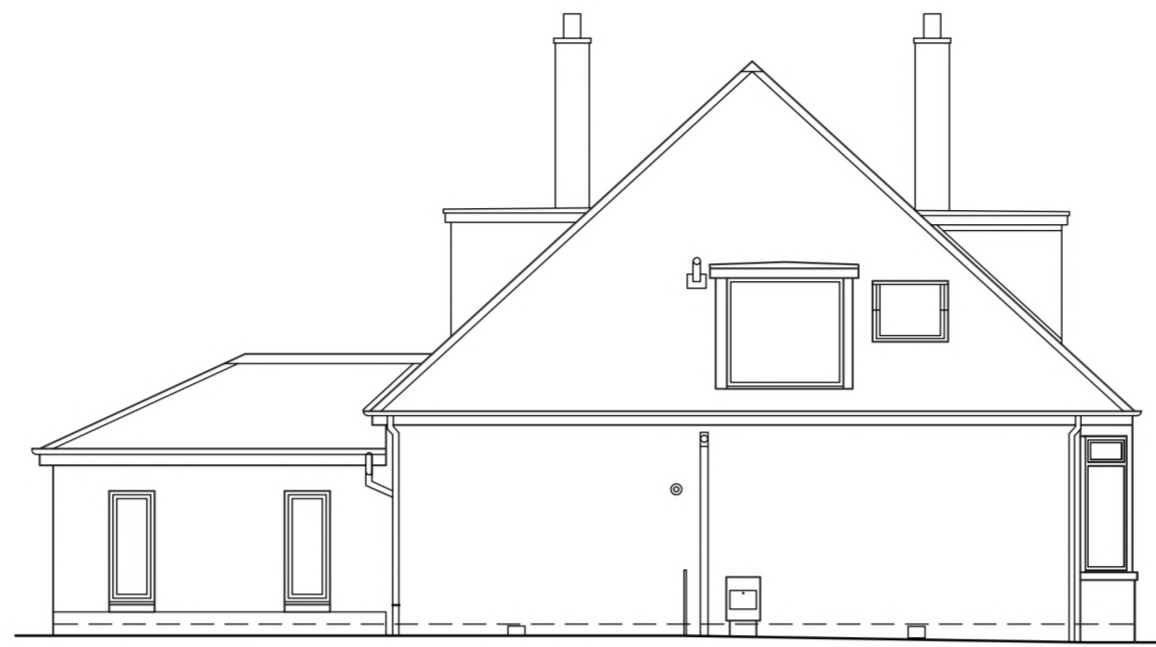


Front South Elevation

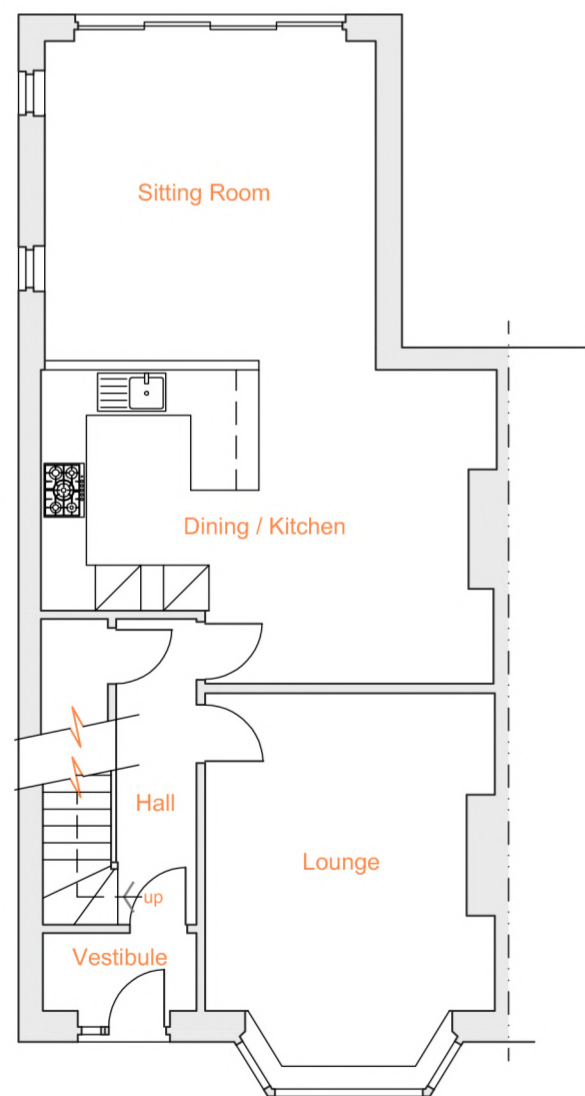


Ground Floor Plan

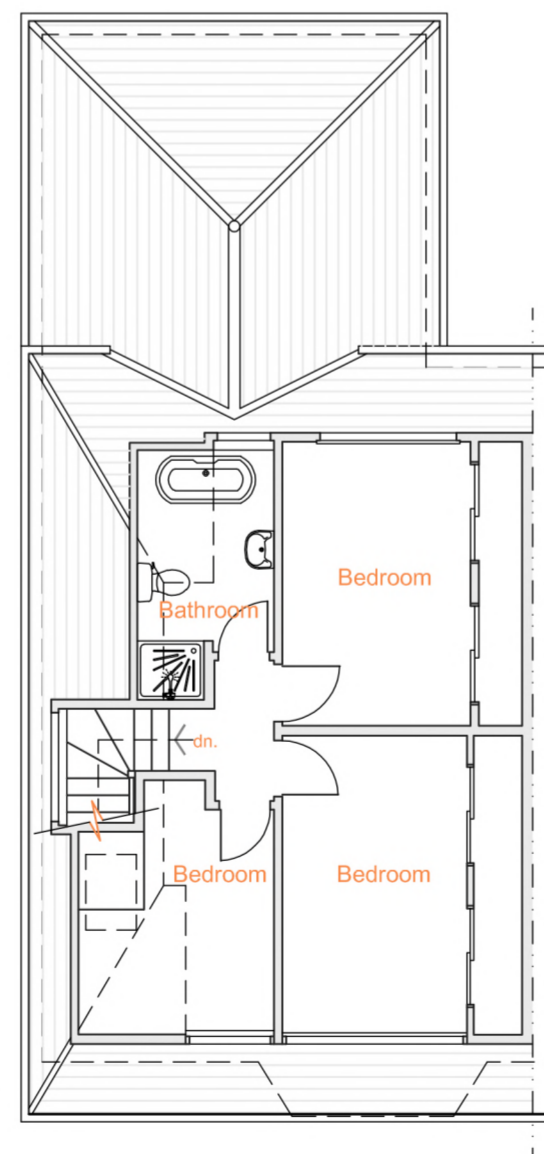

First Floor Plan

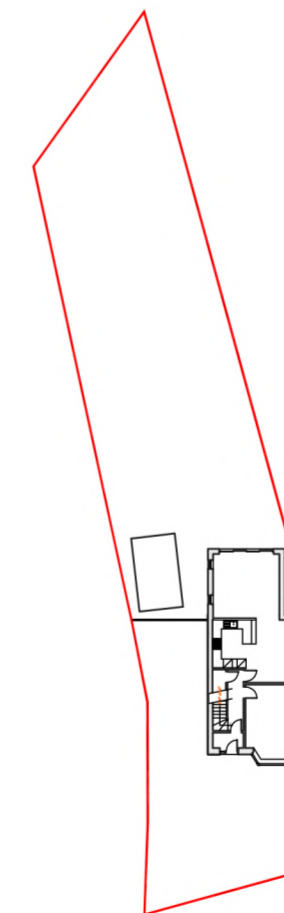

Site Layout Plan
1:500

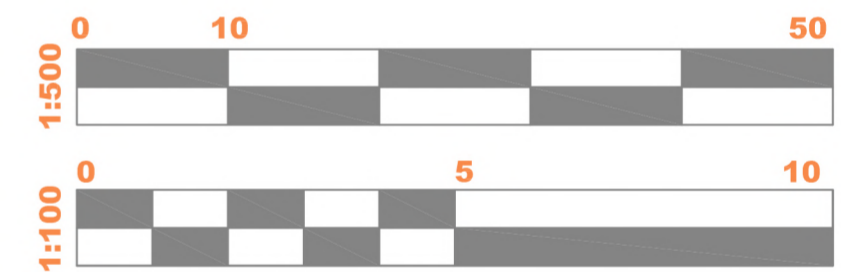

INVERDEN HOUSE, QUEENS LANE NORTH
 ABERDEEN, AB15 4DF
 TEL: 01224 643106
 E: info@jvcarroll.co.uk W: www.jvcarroll.co.uk

ESTABLISHED 1983

Client	Mr & Mrs Brian Gill				
Project	Alterations & Extension at 172 Craigton Road, Aberdeen				
Title	Existing Survey Drawing				
Scale	1:100 @ A2	Date	Feb. '22	Drawn By	RDC/RLS
JobNo	G:64	DwgNo	01	Issue	-