




PROPOSED FLANK ELEVATION

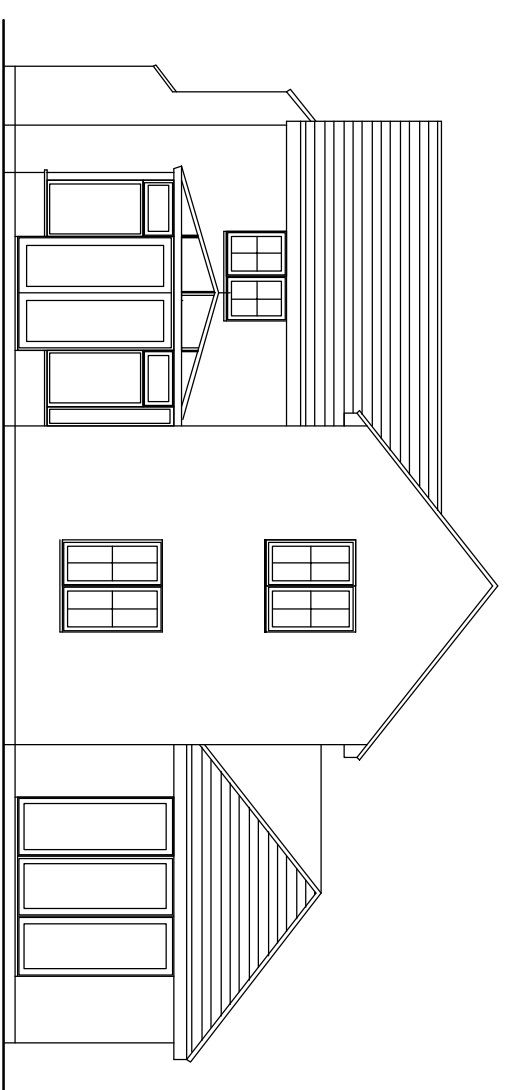

PROPOSED REAR ELEVATION

SPECIFICATION.

NEW ROOF TO BE STRUCTURAL ALUMINIUM ROOF BARS SUPPORTING BLUE TINTED GLASS PANELS, RAFTER CAPPINGS TO BE WHITE FINISH PVCU WITH A BALL STYLE FINAL. FRAME ELEVATIONS TO BE WHITE GLOSS PVCU WITH CLEAR GLAZING ALL SET ONTO EXISTING BASE WALLS.

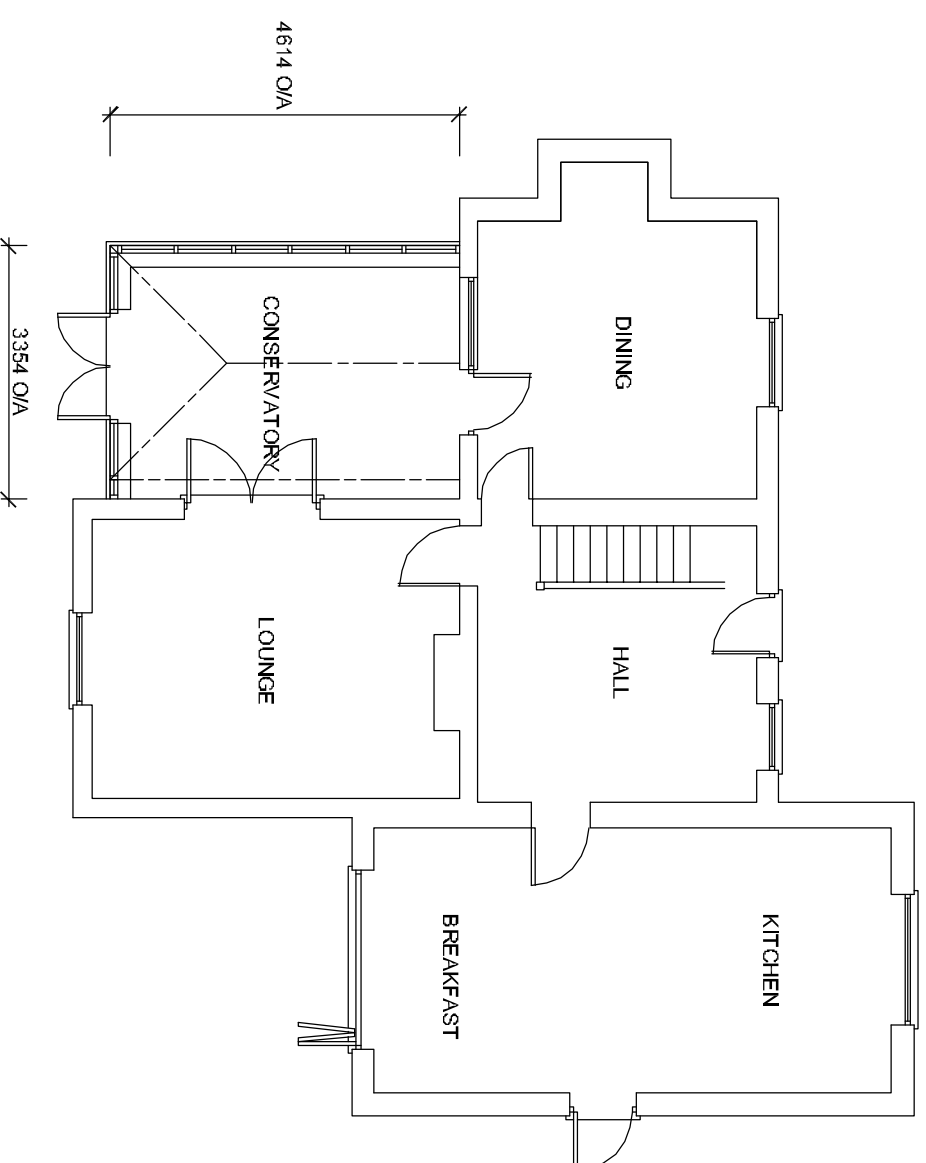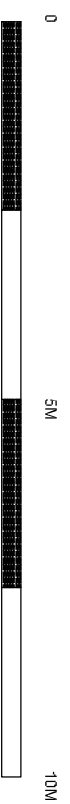

PROPOSED GROUND FLOOR PLAN

PROPOSED REPLACEMENT OF EXISTING CONSERVATORY ROOF AND FRAMES.

MILL COTTAGE, WINGATE LANE, LONG SUTTON, HOOK, HANTS, RG27 1SZ

PROPOSED FLOOR PLAN & ELEVATIONS.

MR & MRS C. GALLAGHER

SCALE: 1:100 @ A3
DATE: MAY 2022