




GARAGE SIDE ELEVATION

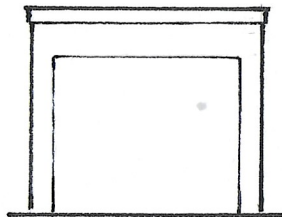


FRONT

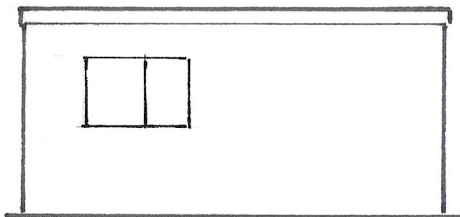


SIDE

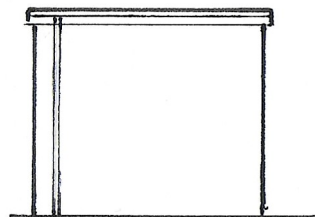

REAR

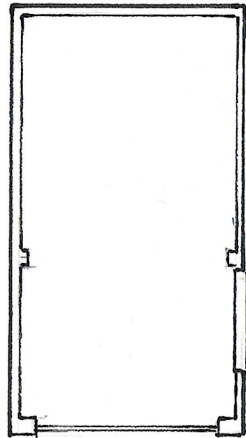


GARAGE FLOOR PLAN

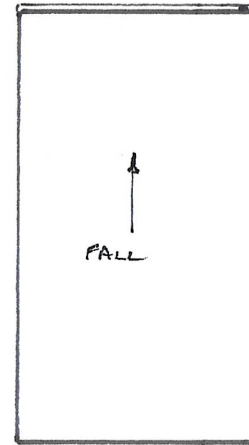

GARAGE ROOF PLAN

DRW. NO. 3.	FOR MR. & MRS. PALMER
AT	16A DENE WAY ASHURST SOLYSEX
SHOWING	GARAGE ELEVATIONS & PLANS EXISTING
DRAWN BY	L.W. HARRIS
DATE 07-05-22	
SCALE 1-50	

EXISTING PLANS, FRONT, REAR AND SIDE ELEVATIONS
OF GARAGE TO BE DEMOLISHED

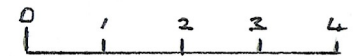

SCALE BAR 1-100