
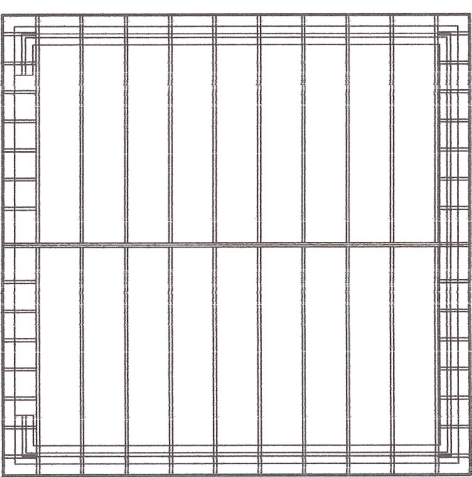
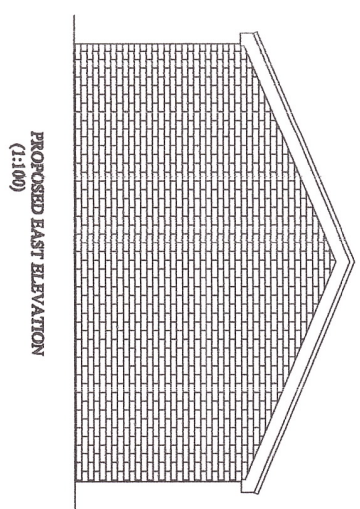


SPECIFICATION
 Roof tiles to match Bungalow
 Brickwork to match Bungalow
 White UPVC Fascia & Gutter

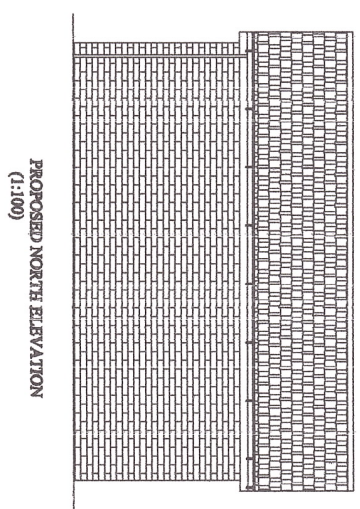

PROPOSED DETACHED GARAGE

for
 MR/S WILKINSON
 THE BUNGALOW
 MILBURN TERRACE
 CHOPPINGTON
 NE62 5UN

Tel: 07791028627