
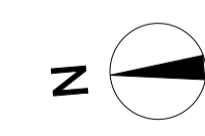


NOTES
This drawing is the copyright of London Architectural Ltd. Figured dimensions to be taken in preference to those scaled. All dimensions to be checked on site and taken in preference to those shown. The drawings are indicative only and subject to change following a detailed survey. Not to be reproduced, retained or disclosed to any unauthorised person either wholly or in part without written permission. The scheme is subject to change following input from relevant consultants during the design process. For further information or if you have any questions please do not hesitate to contact us at daianag@london-architectural.co.uk

- RWP Rain Water Pipe
- IC Inspection Cover
- UTL Unable To Lift

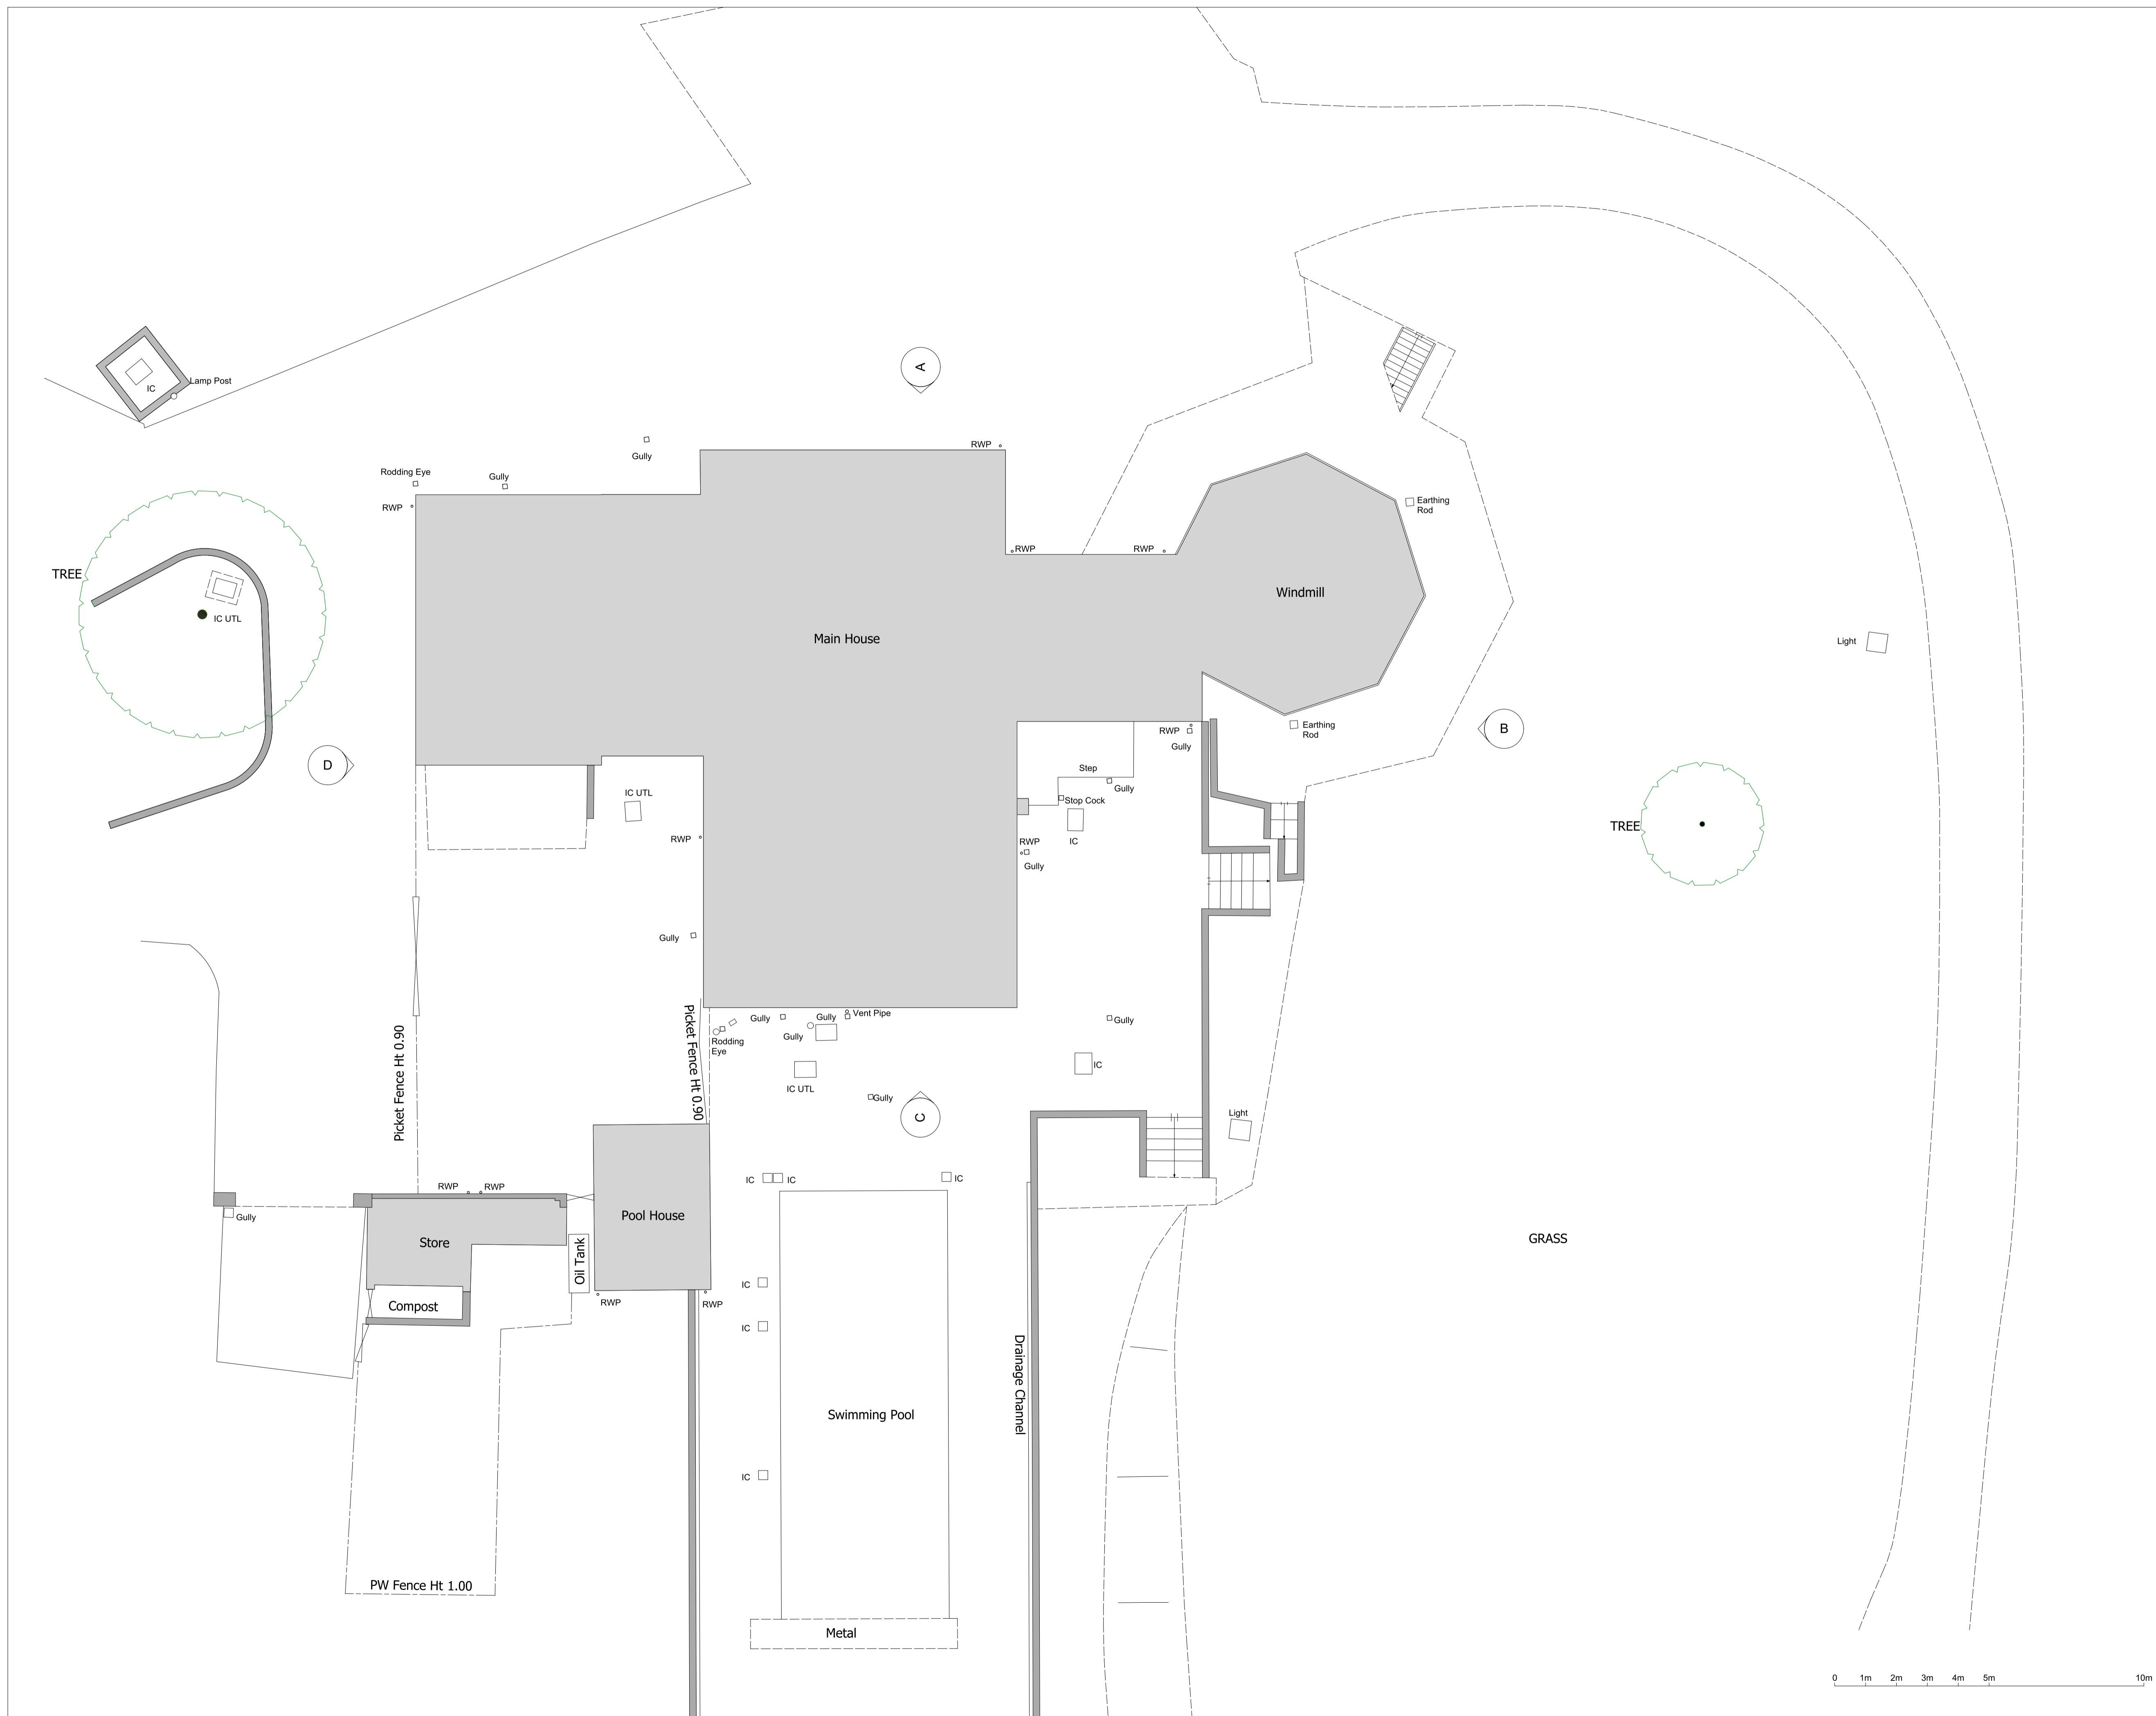

<small>PROJECT</small> Baker Street Mills	
<small>VENUE</small> BAKER STREET MILL, STIFFORD CLAYS ROAD, ORSETT, GRAYS RM16 3LX	
<small>SHEET TITLE</small> BLOCK PLAN - EXISTING	
<small>SHEET NUMBER</small> A008-001	<small>REVISION</small> A
<small>DATE</small> 06/05/19	<small>SCALE</small> 1:100 @ A1
<small>DRAWN BY</small> Daiana Grudinska	<small>COMPANY</small> London Architecture Ltd.