



NOTES:  
The project to which this drawing applies requires Planning and Building Regulations Approvals prior to commencement of any works on site. Works carried out without prior Approvals are at the clients own risk. All dimensions and angles must be checked on site and not scaled from this drawing. The project to which this drawing applies should, if applicable, be undertaken in full compliance with the C.D.M. Regulations 2015, under the control of a client appointed planning supervisor.

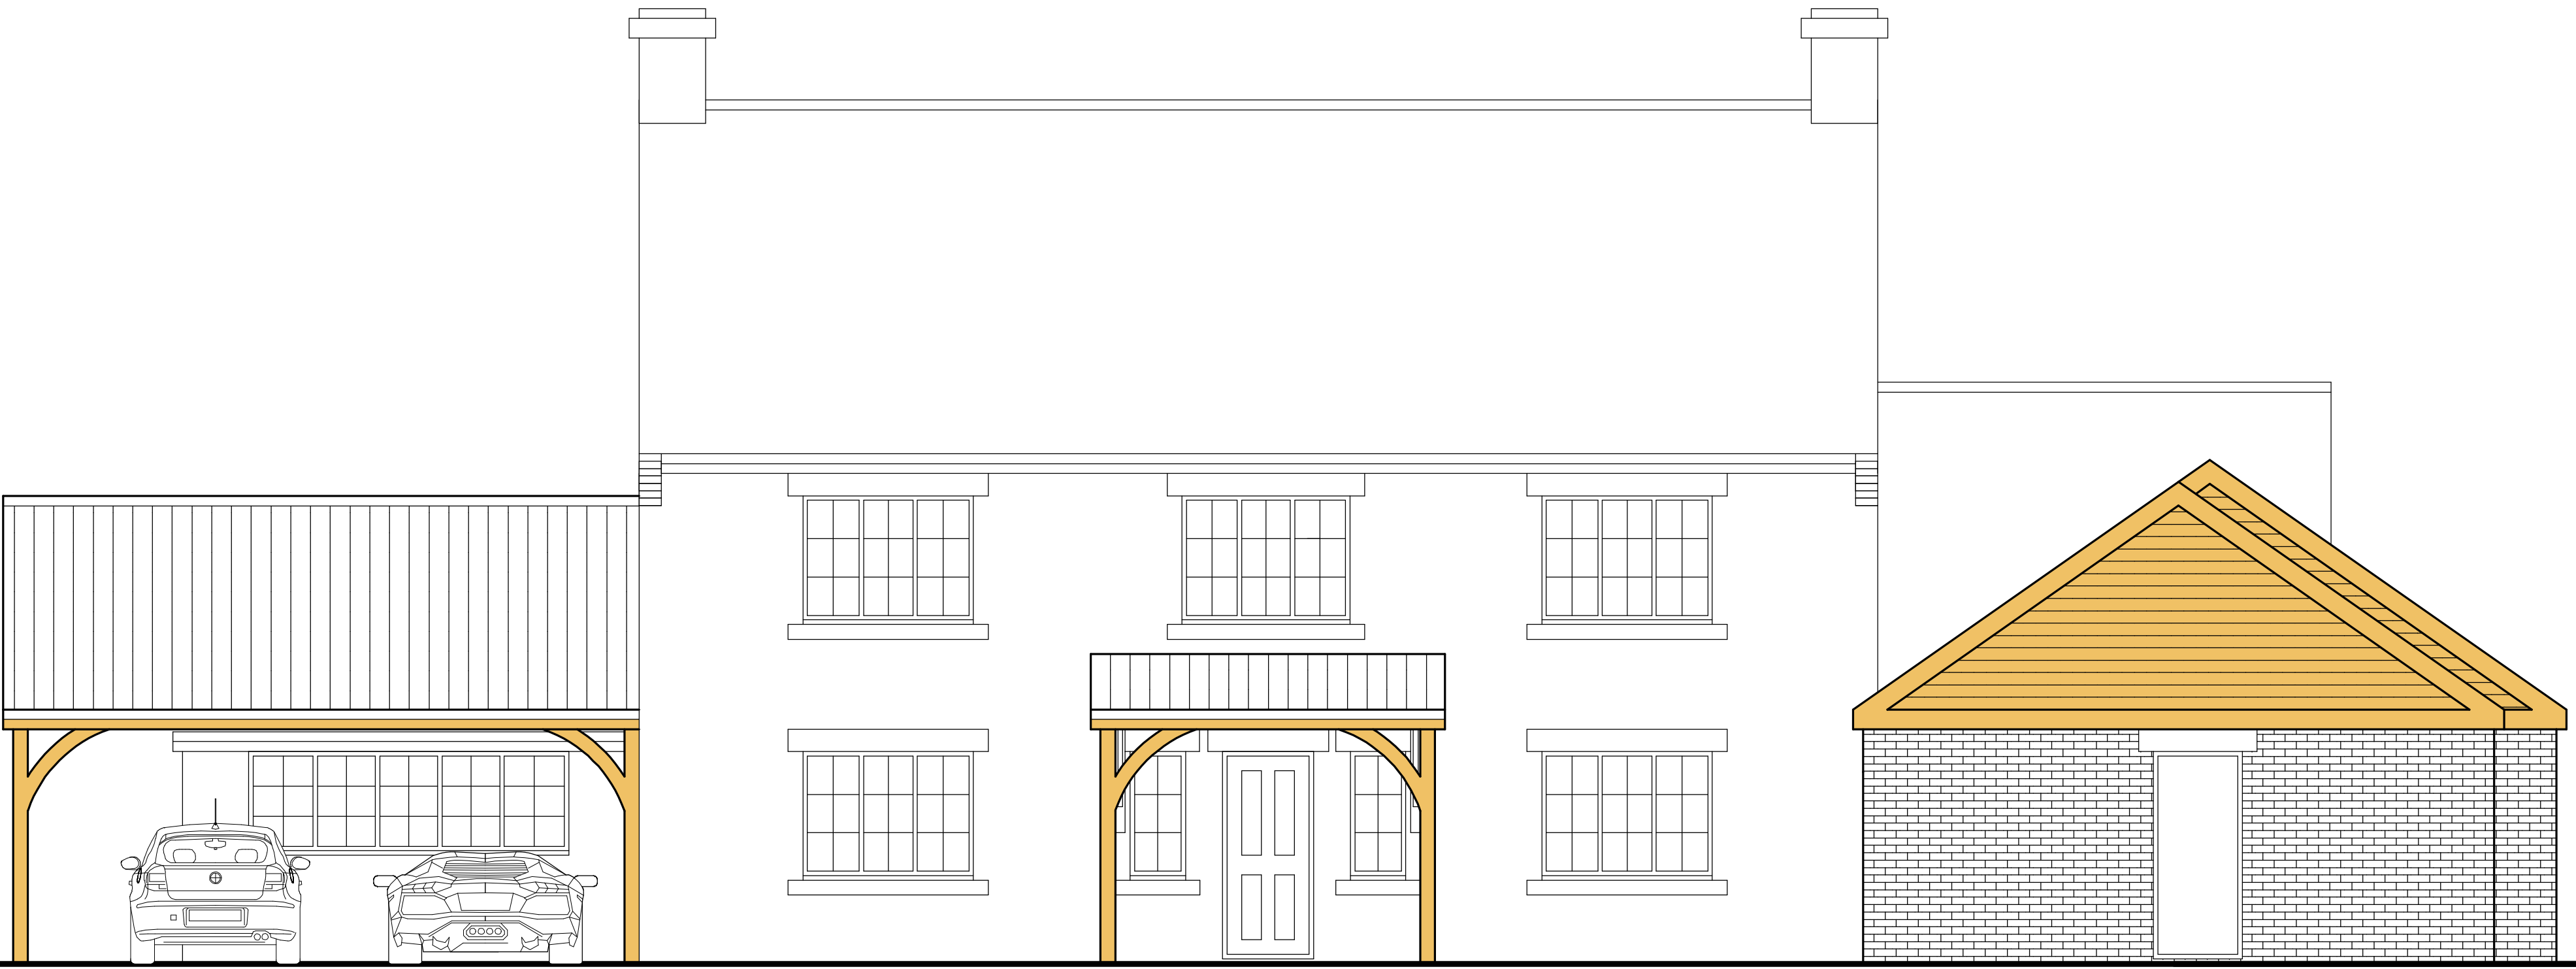


East Elevation

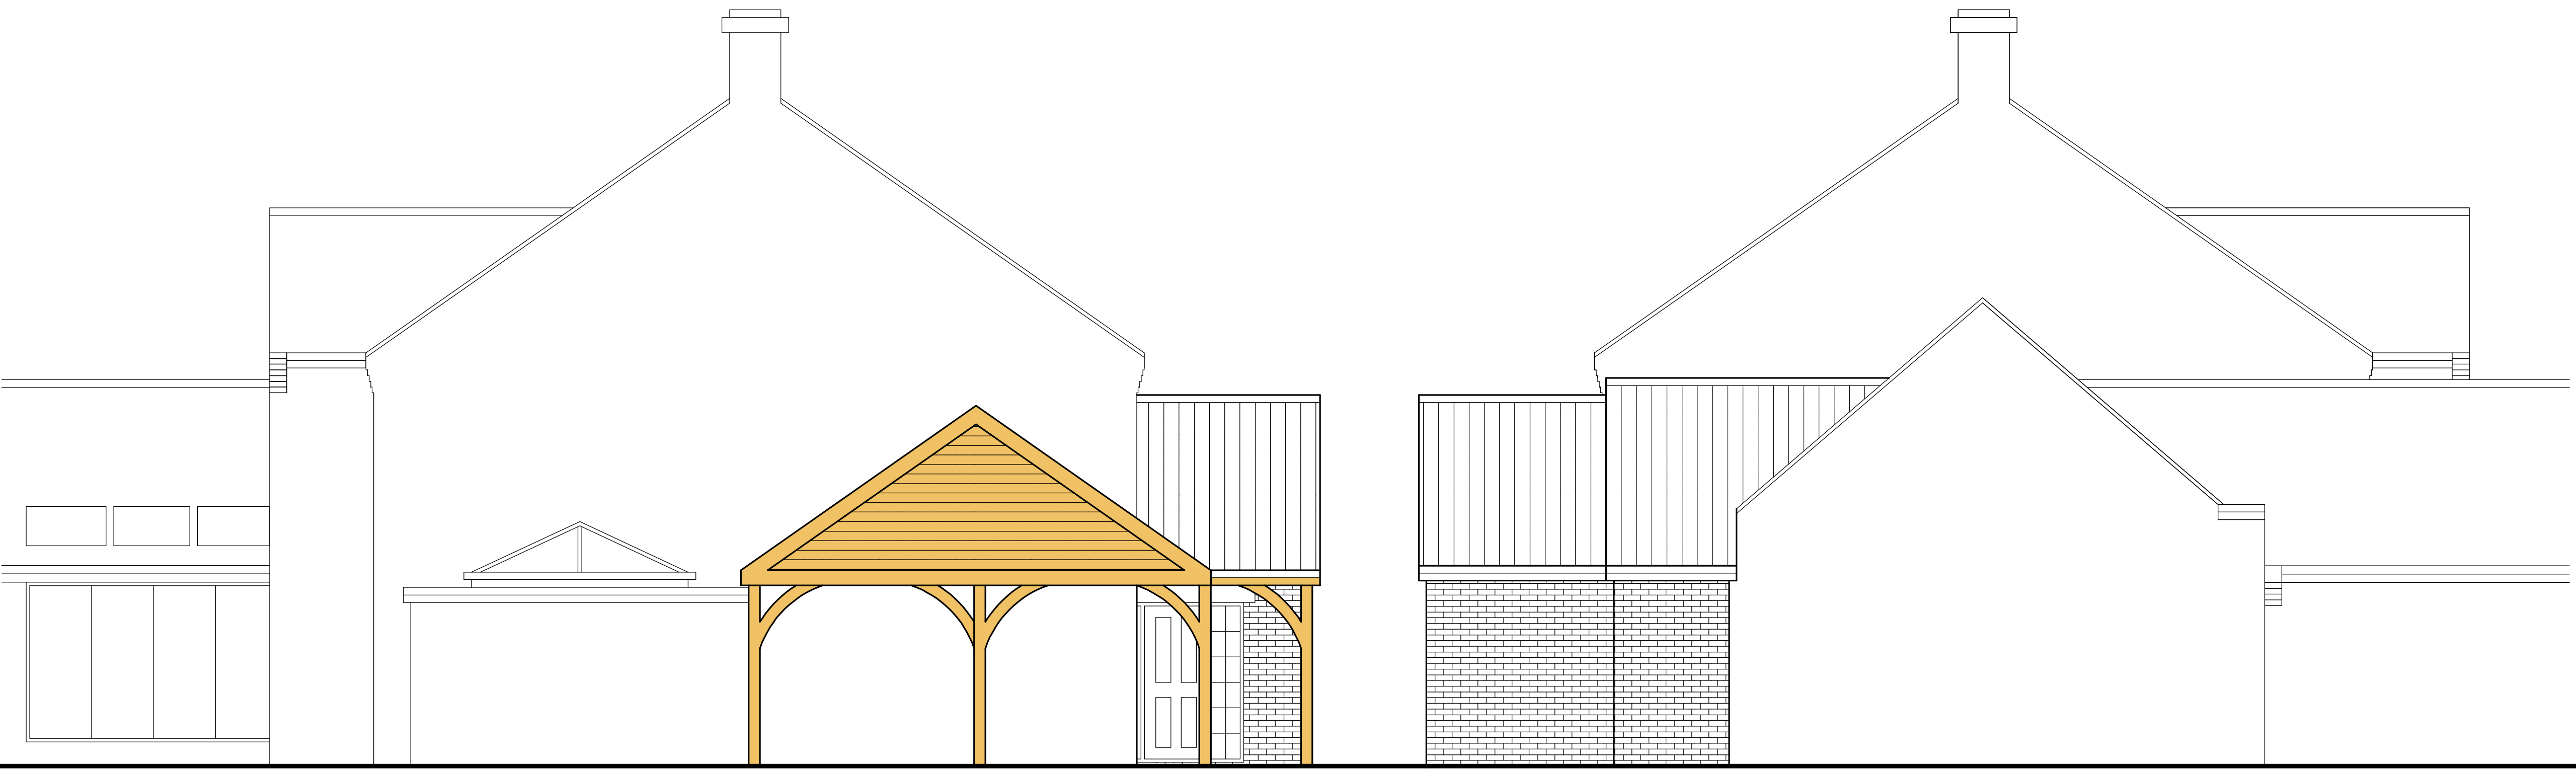

South Elevation

North Elevation

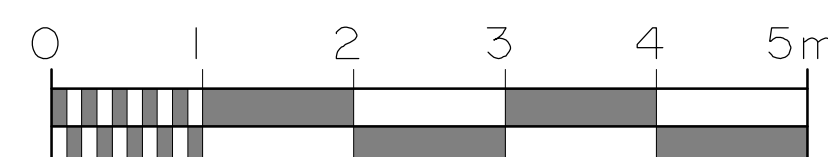

Client  
Mr.&Mrs. Eltherington

Job Title  
Proposed Extension  
Mulberry House  
14 Narrow lane  
North Ferriby  
HU14 3EN

  
**WRIGHT DESIGN**  
18, WESTWICK, SHERIFF HIGHWAY, HEDON, HULL, HU12 8HQ  
Tel: 01482 897078 Mobile: 07419997167  
Email: dwright@wrightdesignhull.co.uk

Date	16/2/22	Drq. No.	4008/P4
Drawn	DGW		
Scale	1:50 @ A1		