





West Elevation (Front)

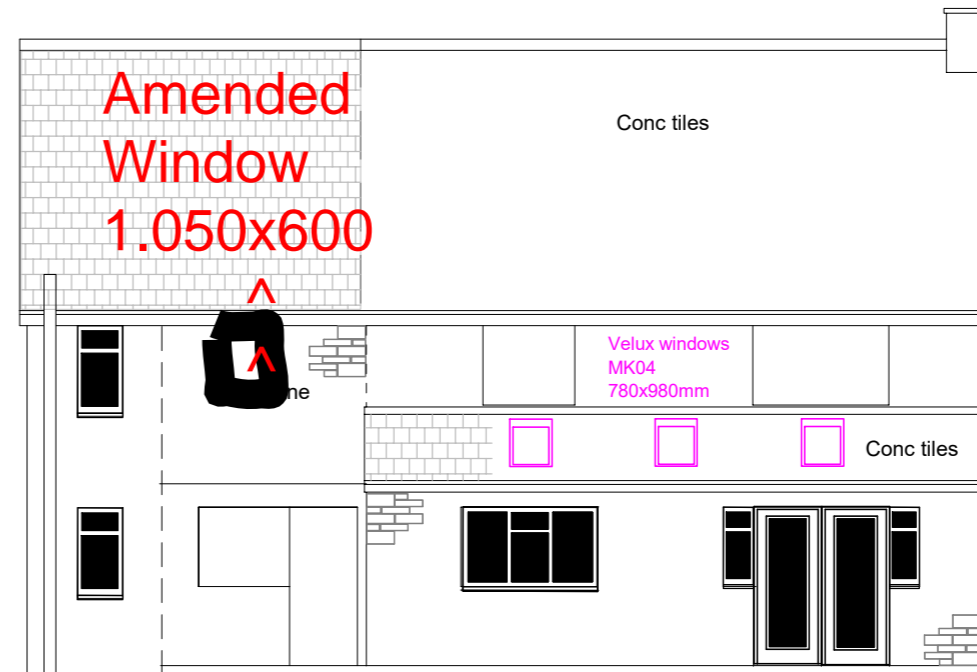


East Elevation (Rear)

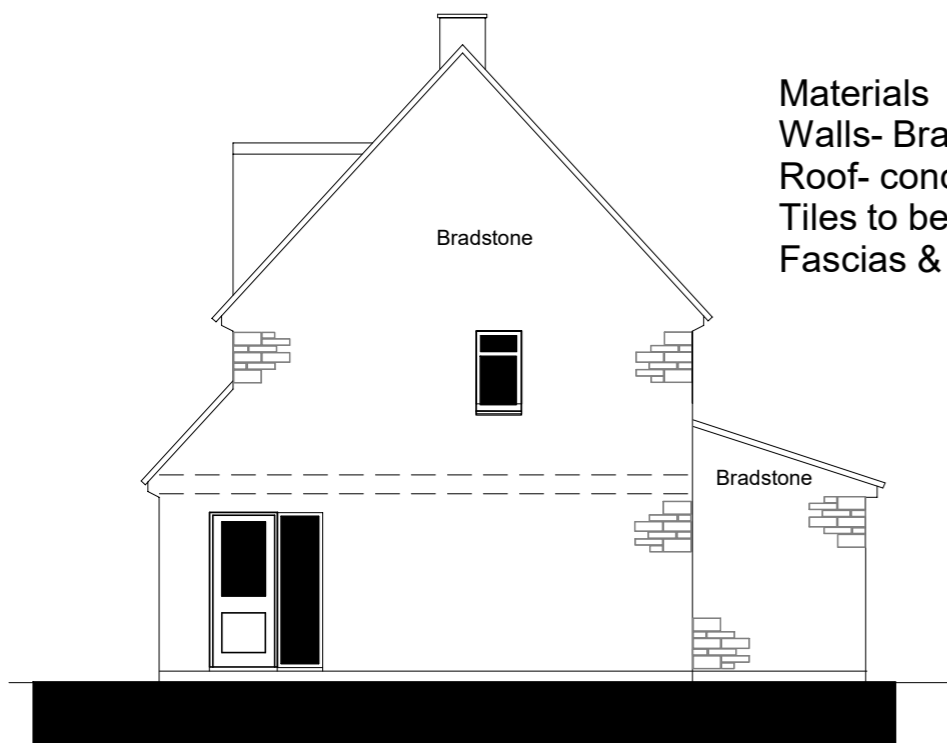

North Elevation (Side)

Materials
 Walls- Bradstone to match existing
 Roof- concrete tiles to match existing
 Tiles to be suitable down to 17 1/2 degrees
 Fascias & Gutters- to match existing

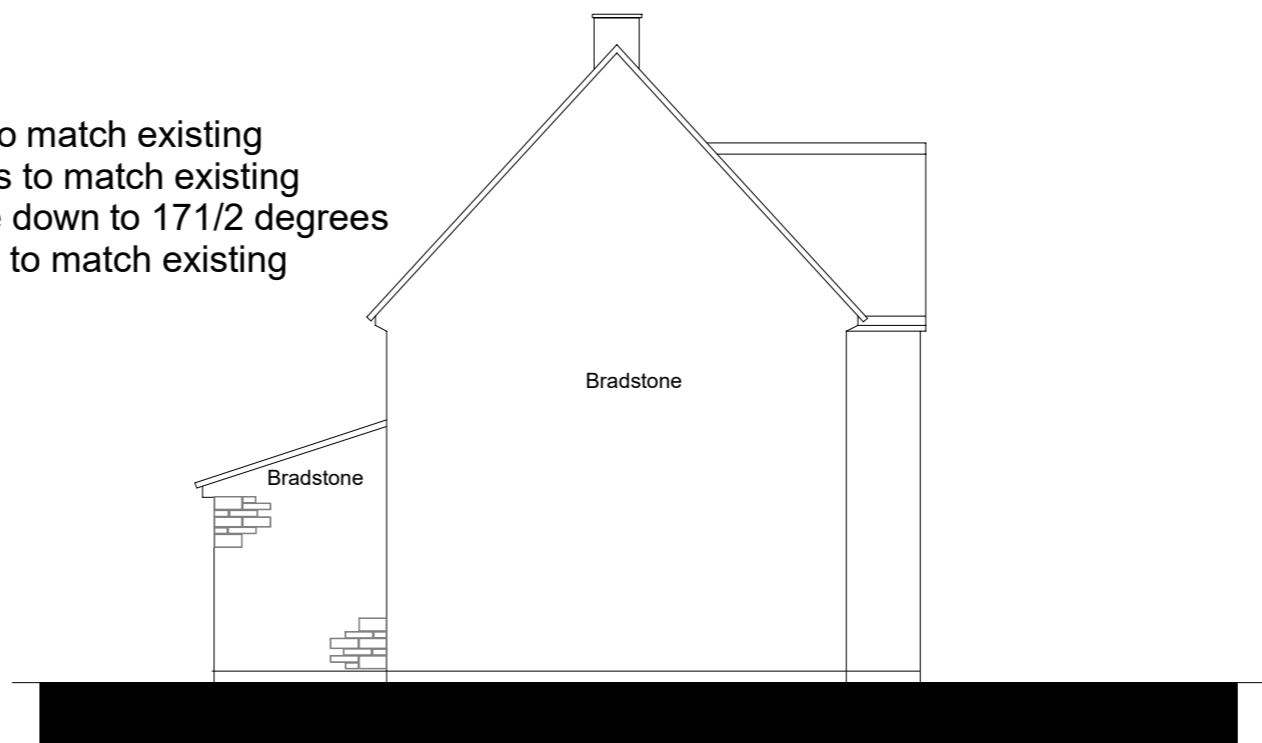


South Elevation (Side)

Unaltered

General Notes

This drawing is produced for planning purposes only.

All dimensions are to be checked on site. Do not scale this drawing. Refer to dimensions provided. If in doubt ask!

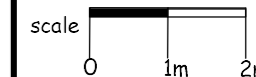

No.	Revision/Issue	Date

Firm Name and Address

Proposed extension

Project Name and Address

25 Sudeley Drive
 South Cerney
 Glos

Project Ele	Sheet 04
Date 09/21	A
Scale 1/100 @ A3	

Proposed Elevations Scale 1/100 @ a3