



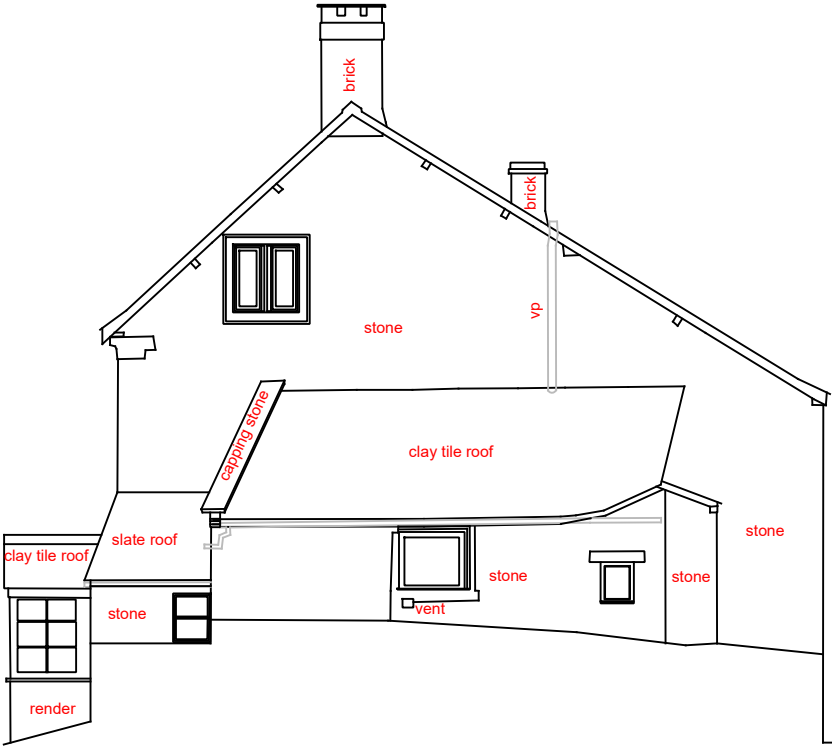

SOUTH ELEVATION

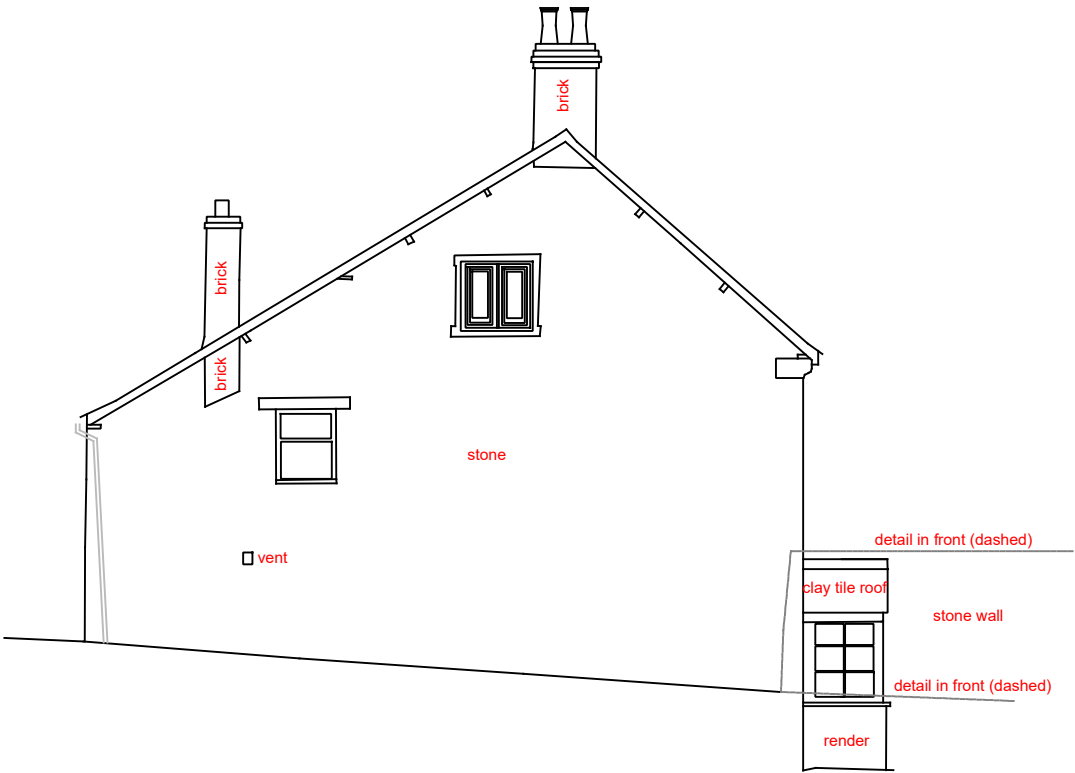


EAST ELEVATION



WEST ELEVATION



	Number		Project	Title	Scale
	1850/S/03		Alterations	As Existing	Drawn
			Park Farm	Elevations	Date
			Mr and Mrs Bowles		April 2022
					Checked