


section AA'

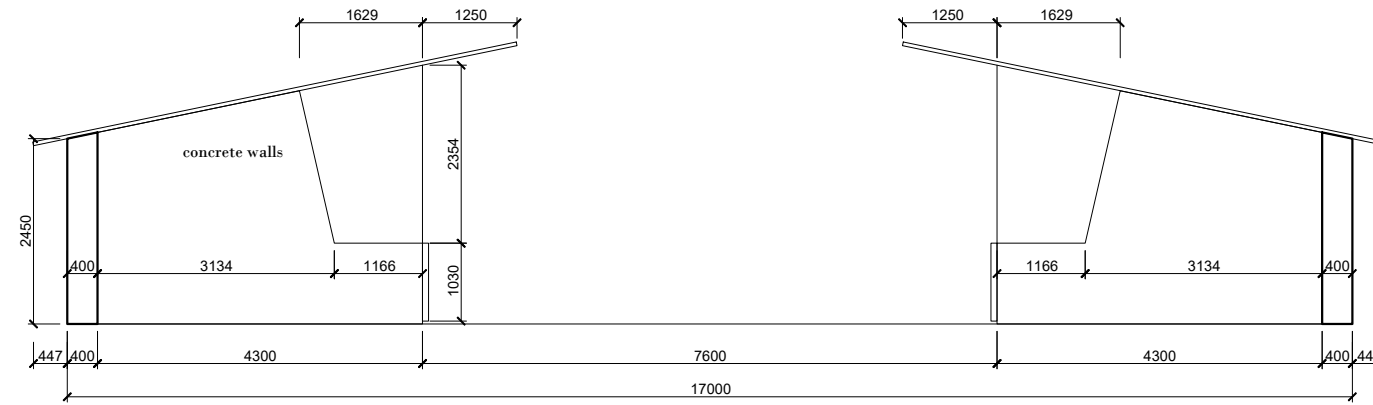

elevation 04

