



Any dimensions shown should be checked on site and discrepancies reported to the Architect prior to construction. Designs are not coordinated with engineer projects. Do not scale for construction purposes.




Existing East (Front) Elevation

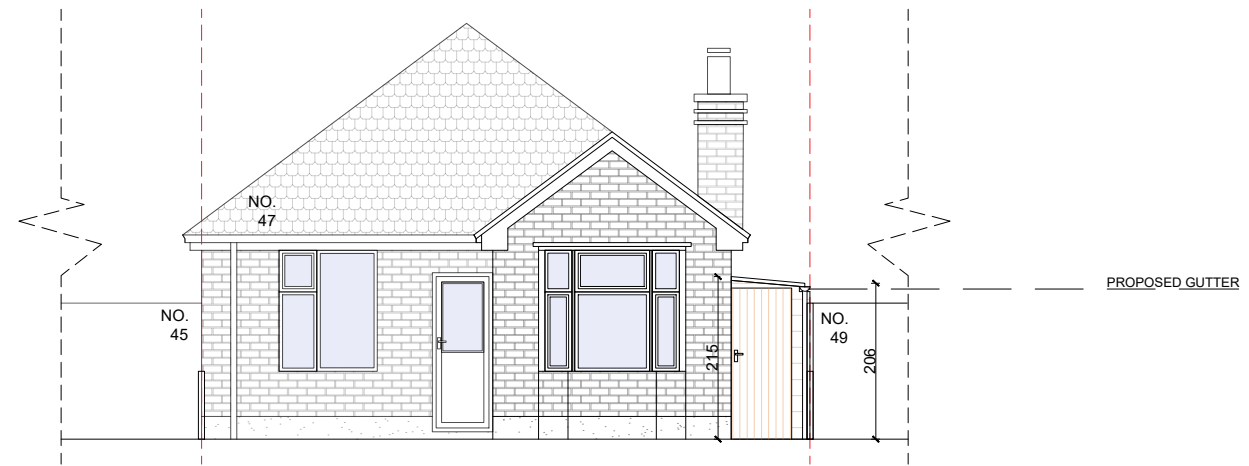


Proposed East (Front) Elevation

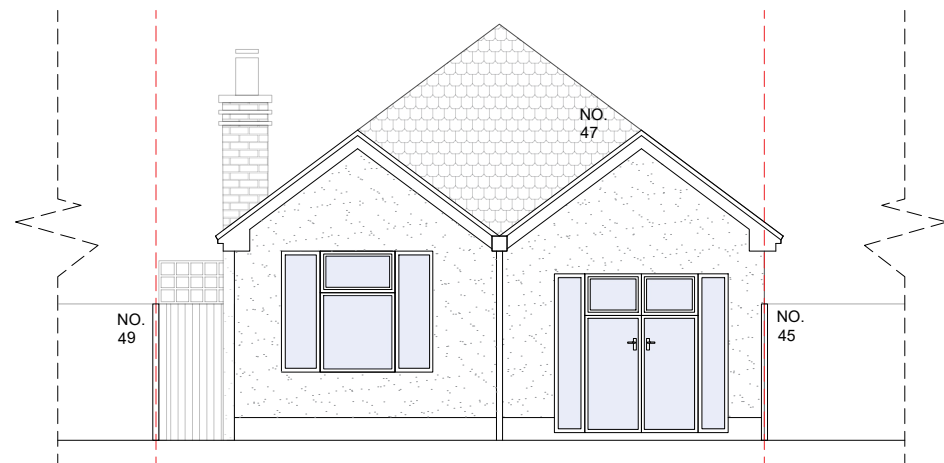

Existing West (Rear) Elevation

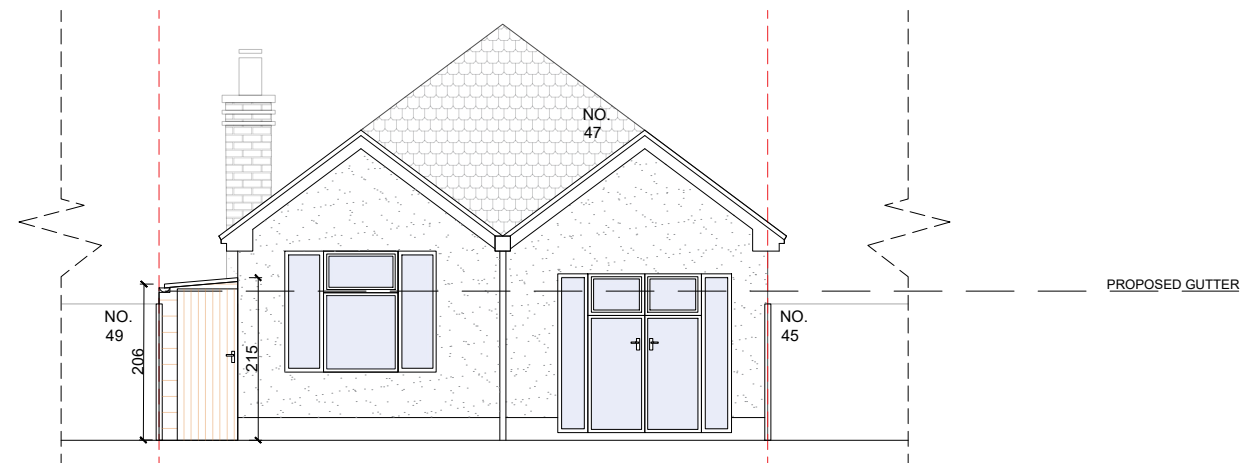

Proposed West (Rear) Elevation

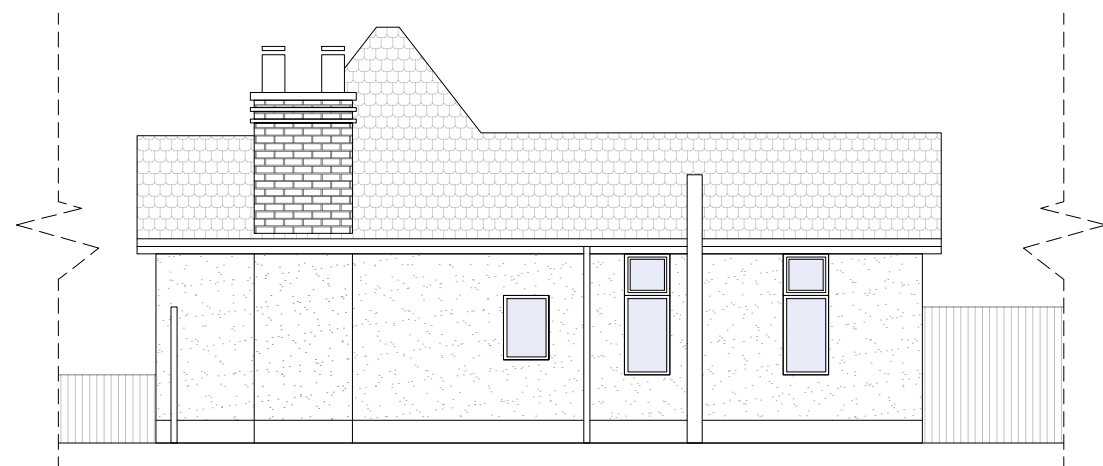

Existing North (Side) Elevation



Proposed North (Side) Elevation



The Clubhouse, 50 Grosvenor Hill,
London W1K 3QT
0203 581 1233
info@studiocharrette.co.uk
www.studiocharrette.co.uk

Drawing Name
Existing And Proposed Elevations

Project Address
47 Albany Drive CT6 8PT

Scale
1/100 at A3

Date
06.12.2021

Designer
DG

Revision
V2

Drawing No.
47AlbanyDrive_Elevations_V2