

EXISTING




Front Elevation



Right Side Elevation



Rear Elevation

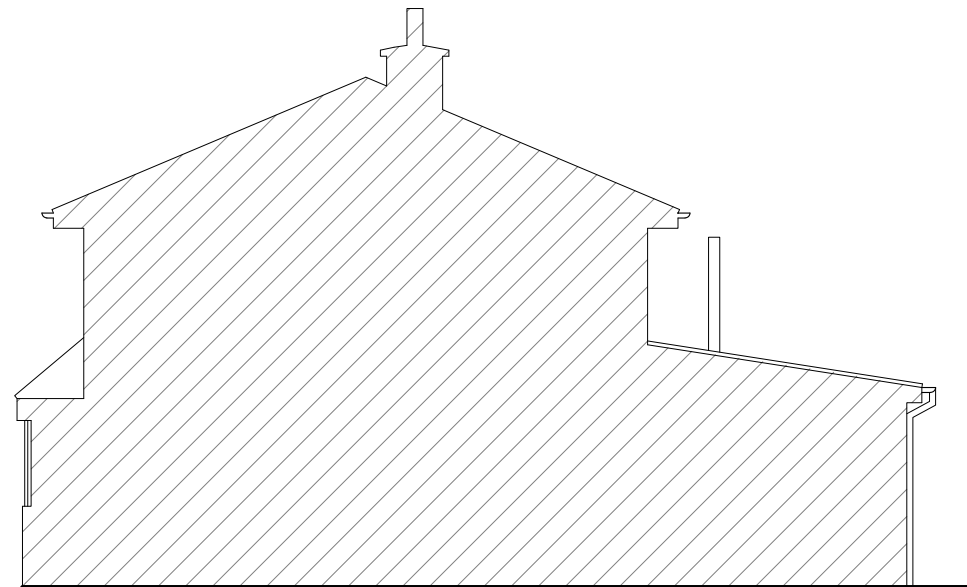

Left Side Elevation



Revision notes:		
Rev:	Date:	Notes:
001		The Contractor must carry out His/Her own measured survey prior to works commencing on site to verify site dimensions and to report any discrepancies to the Designer. Contractor to refer to Building Control Notes. Contractor is responsible for final on site design using on site dimensions. Contractor responsible for on site drainage layout/runs - to be agreed by Building Control prior to Construction starting on site.All Details to be approved by Building Control prior to construction starting on site.

Drawn by: FD	Client:
------------------------	----------------

Project: 44 Chiltern Drive, Rickmansworth, WD3 8JY	Drawing Title: EXISTING ELEVATIONS
--	--

Date: 03.03.2022	No.: 21-1975
Scale @ A3: 1:100	Rev: B
Issue: PLANNING DRAWINGS	Page: D05

Plan It
Architectural Services
www.planituk.co.uk