



NOTES.

1. All dimensions and levels to be confirmed on site.
2. Do not scale drawings.
3. For site levels refer to Chinery Land Surveys drawings.

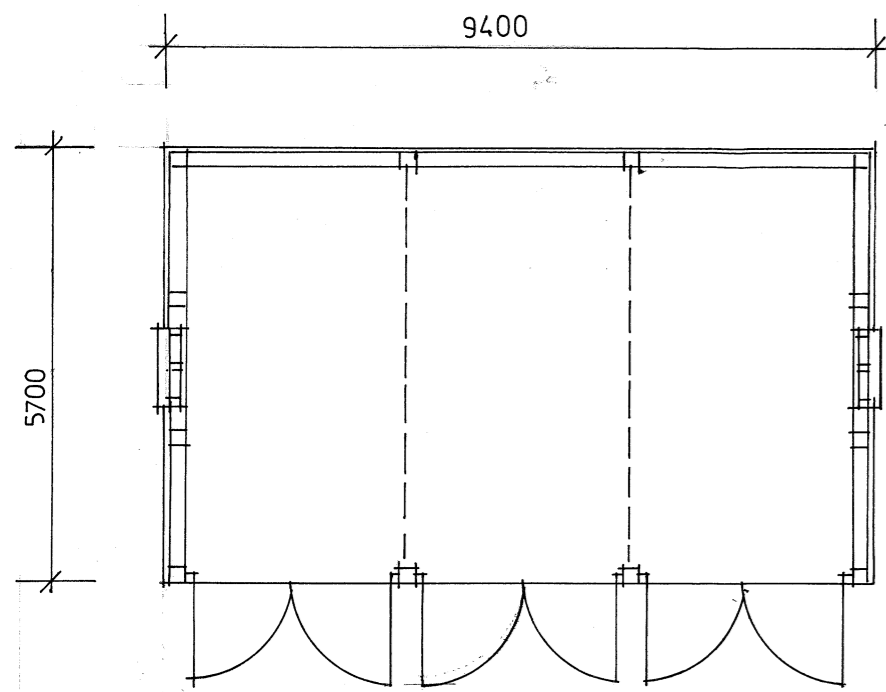


GARAGE PLAN

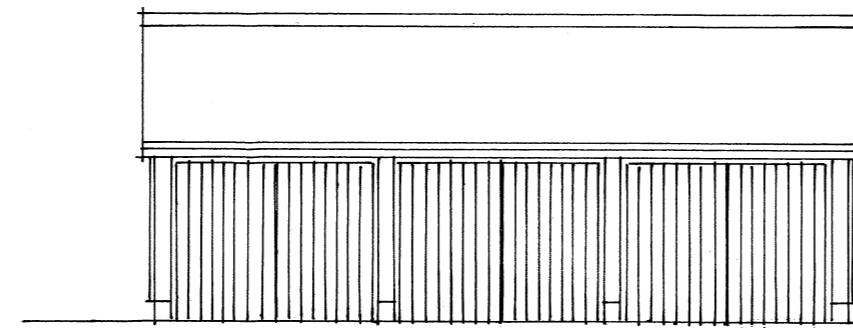


FRONT ELEVATION


Slate roof tiling to match house.  
 Horizontal timber boarding to external walls on facing brick plinth walling.  
 Timber casement windows to flank walls.  
 Vertical oak boarded garage doors with oak posts on stone plinths.

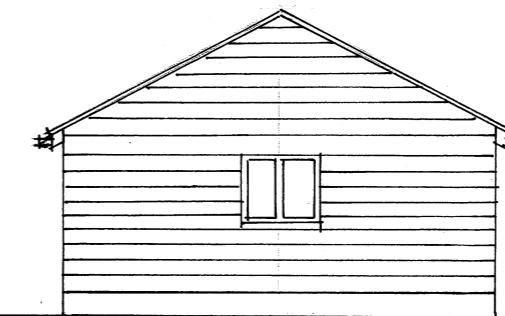

SIDE ELEVATION

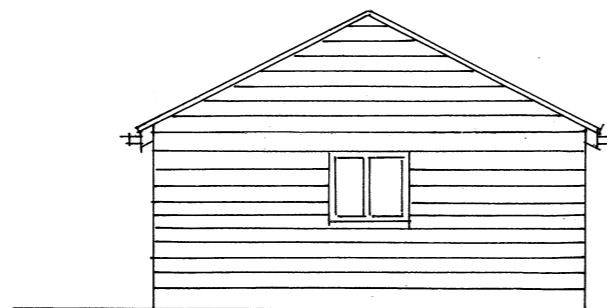


SIDE ELEVATION

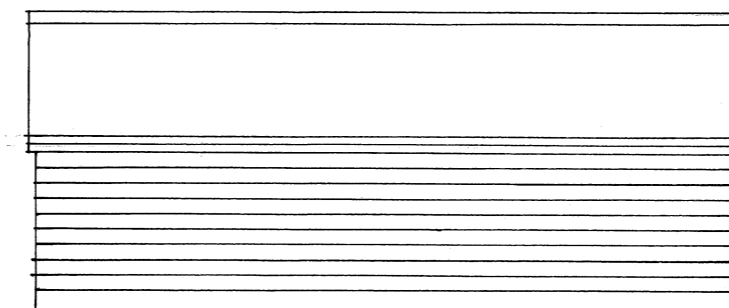

REAR ELEVATION

4000 max.

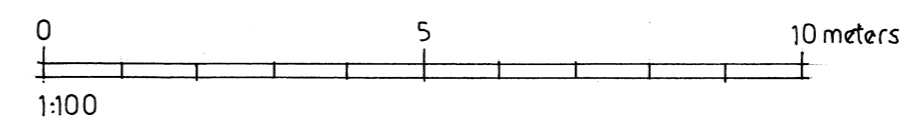

ORCHARD ASSOCIATES  
 29 WEST STREET  
 HARROW ON THE HILL  
 MIDDLESEX 020 8423 4866

client  
 MR D. PICKSTONE

MYRTLE HOUSE  
 NOTTINGHAM ROAD NORTH  
 HERONSGATE  
 HERTFORDSHIRE GARAGE BUILDING

1:100 at A2

March 2022

*John D. Ward*

618

6