


Existing Materials (Outbuilding):
 WALL: White render to garage
 WINDOW/DOORS: Timber garage door
 ROOF: Clay/concrete tiles roof.
 OTHER: Black rainwater goods. Green fascia and soffit.

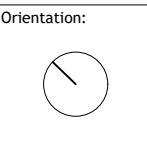

Project:
 MARCHMOUNT, BURFIELD ROAD,
 CHORLEYWOOD, HERTFORDSHIRE WD3 5NS
 Drawing:
EXISTING:
 TOPO SURVEY

Date:
 JAN. 2022
 Scale:
 1:200 @ A3
 Drawing No:
 E-102

Client:
 SHURVILLE
 Job No:
 21-1233-SHU
 Rev:
 -

