


CDM REGULATIONS HAVE BEEN TAKEN INTO CONSIDERATION DURING THE DESIGN PROCEDURE AND WHERE IT IS PRACTICAL, ANY RISK TO HEALTH & SAFETY DURING BUILDING HAS BEEN MINIMISED.

ON SUBMISSION OF A CERTIFICATE OF COMPLETION IN DUE COURSE A CERTIFICATE FOR THE ELECTRICAL INSTALLATION FROM AN APPROVED CERTIFIER OF CONSTRUCTION SHOULD BE SUBMITTED OR ALTERNATIVELY AN ELECTRICAL CERTIFICATE TO BS7671 : 2008 AS AMENDED (CLAUSE 4.5.1)

ROOF TRUSSES SHOWN ON ARCHITECTURAL DRAWINGS ARE FOR ILLUSTRATIVE PURPOSES ONLY AND ARE TO BE DESIGNED BY A ROOF TRUSS MANUFACTURER OR A REGISTERED CERTIFIER OF CONSTRUCTION FROM ON SITE DIMENSIONS SUPPLIED BY MAIN CONTRACTOR & THEN CHECKED ON SITE BY CONTRACTORS PRIOR TO ORDERING OF THE SPECIALIST DESIGNED TRUSSES.

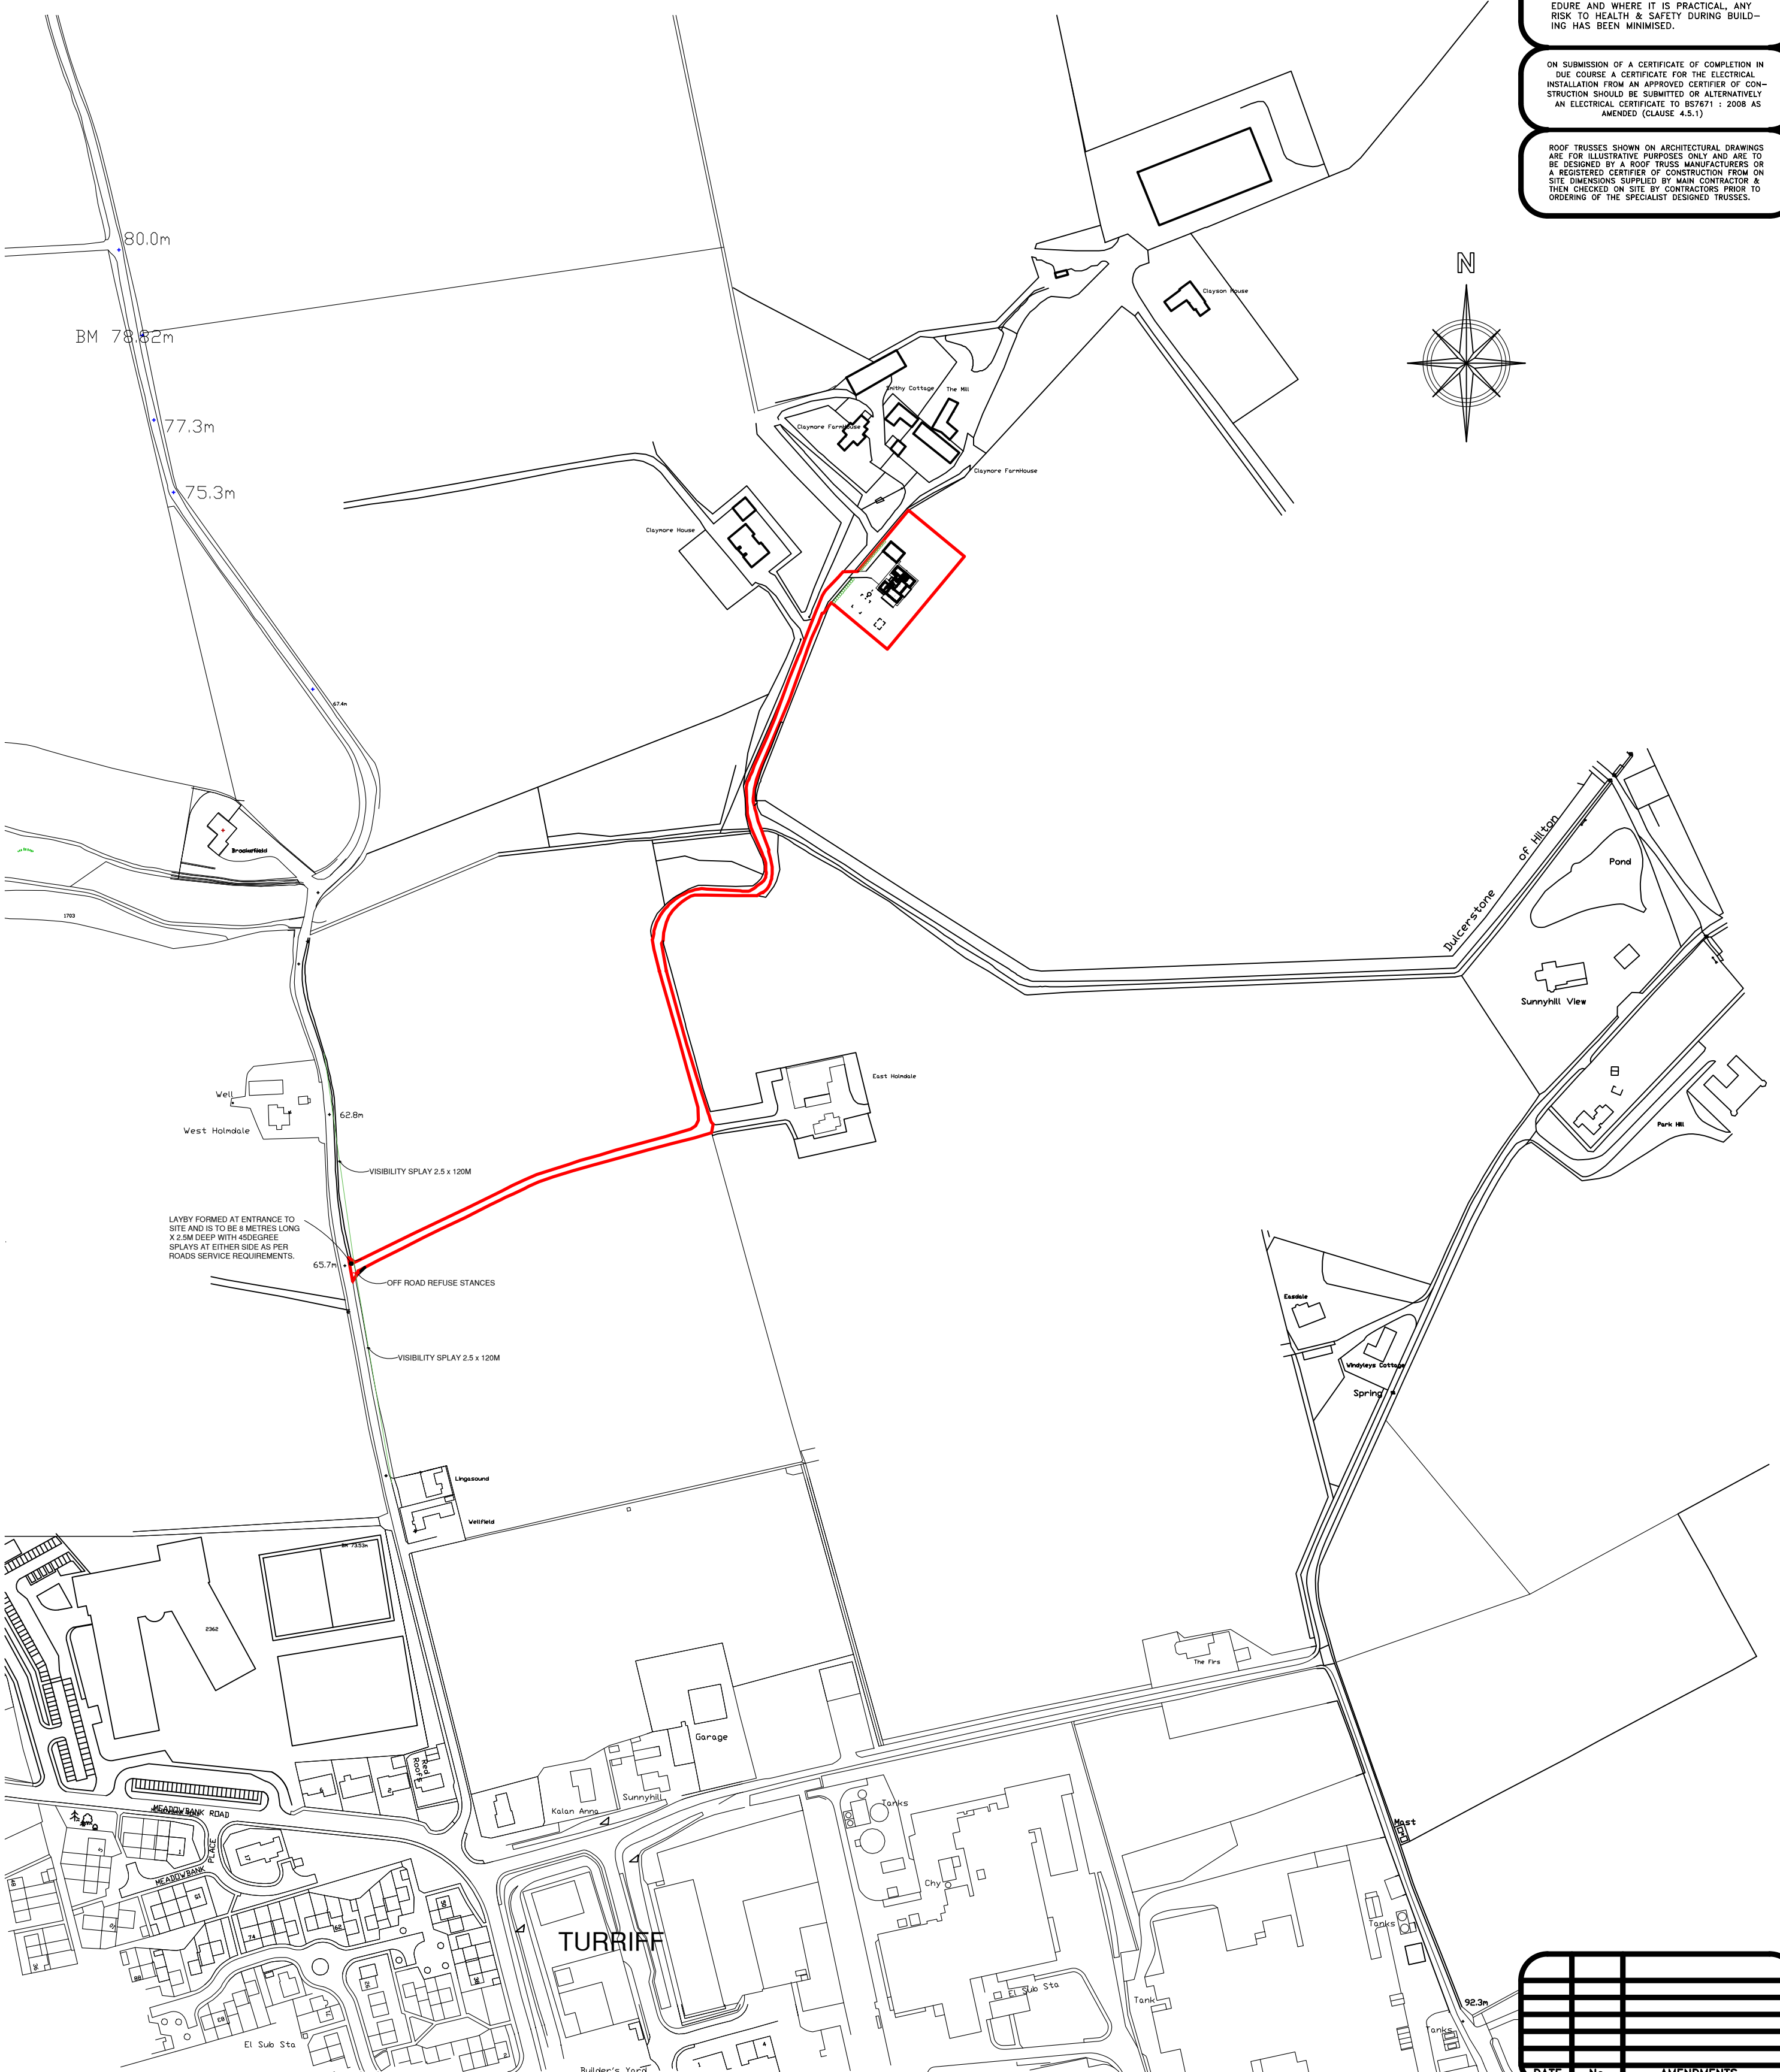

LAVBY FORMED AT ENTRANCE TO SITE AND IS TO BE 8 METRES LONG x 2.2M DEEP WITH 45DEGREE SPLAYS AT EITHER SIDE AS PER ROADS SERVICE REQUIREMENTS.

OFF ROAD REFUSE STANCES


VISIBILITY SPLAY 2.5 x 120M

VISIBILITY SPLAY 2.5 x 120M

DATE	No.	AMENDMENTS

Title:  
PROPOSED DWELLINGHOUSE ON GROUND TO EAST OF CLAYMORE HOUSE, TURRIFF, AB53 4PB  
Client:  
MR and MRS SMITH  
Date:  
APRIL 2022  
Scale:  
AS STATED @ A2.  
Drawing Number:  
L1164 / PL / 07 rev A.

# LOCATION PLAN 1:2500

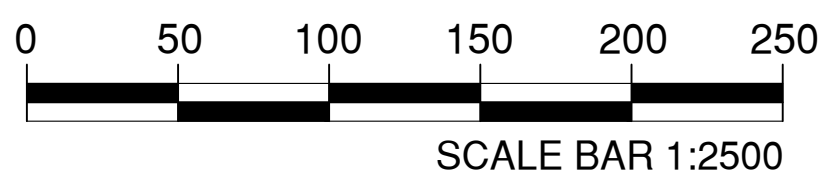

**JGI**  
JAMES G IRONSIDE LIMITED  
ARCHITECTURAL & BUILDING CONSULTANT  
Dunvegan, Victoria Terrace, Turriff, AB53 4DZ  
Tel/Fax 01888 568242  
email:jgironside@mac.com