

# HERITAGE BOX SASH WINDOW

TITLE

## VERTICAL SECTION

DRAWING No.

### HERITAGE-140/02.1



DATE

2018/06/06

SCALE

1:2 @ A3

CONSTRUCTION DETAILS

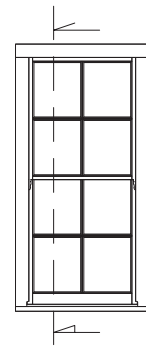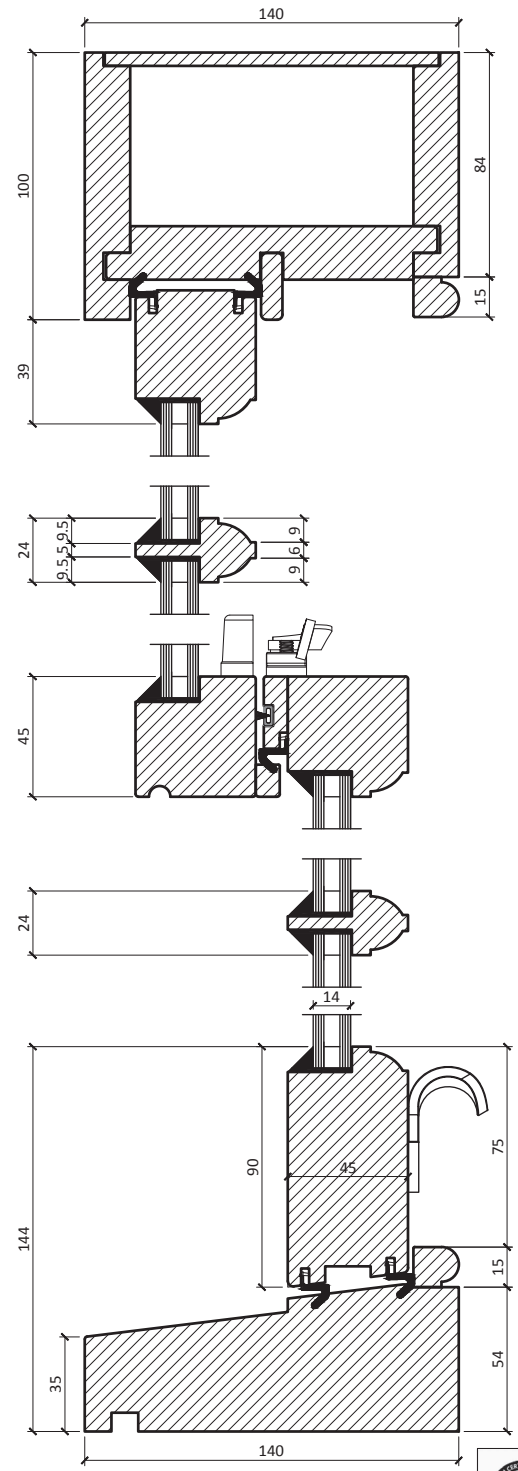

TRC ARE AN ISO 9001 REGISTERED COMPANY



TRC CONTRACTS Ltd  
 Knoll House, Union Wharf,  
 Market Harborough,  
 Leicestershire LE16 7UW  
 Tel: +44 (0)1858 469 225  
 Fax: +44 (0)1858 469 249  
 www.trcwindows.co.uk

