



NOTES:
 THE COPYRIGHT OF THIS DRAWING IS RETAINED BY ANDREW FLEET MCIAT
 THIS DRAWING MUST NOT BE SCALED
 ALL DIMENSIONS TO BE CHECKED ON SITE BY CONTRACTOR PRIOR TO COMMENCING WORK OR ORDERING ANY MATERIALS.
 ANY DISCREPANCIES TO BE NOTIFIED IMMEDIATELY.

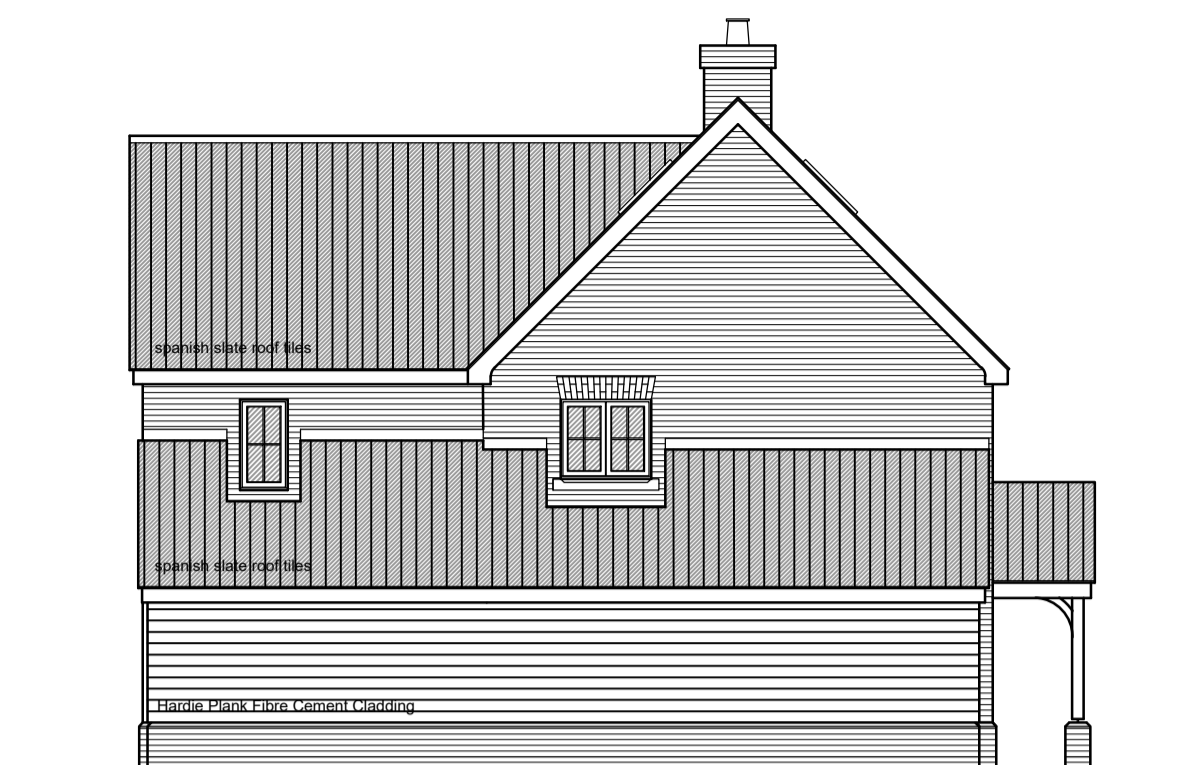

NORTH ELEVATION



WEST ELEVATION

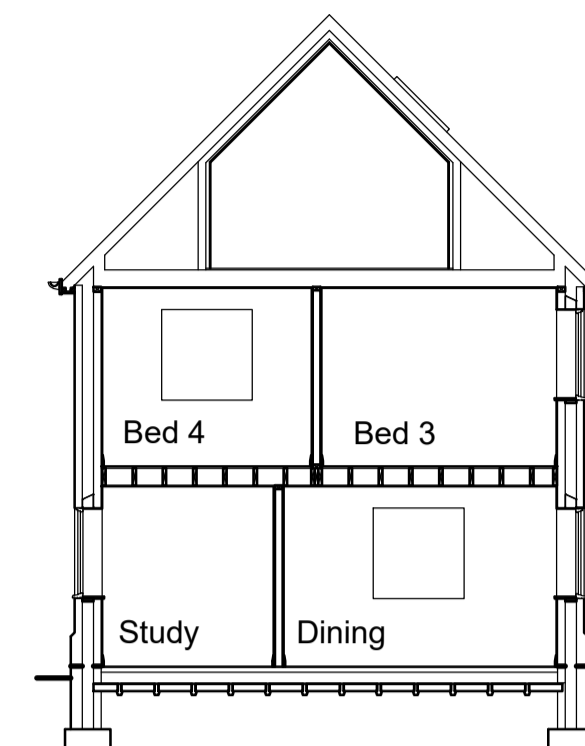


TYPICAL SECTION




SOUTH ELEVATION




EAST ELEVATION

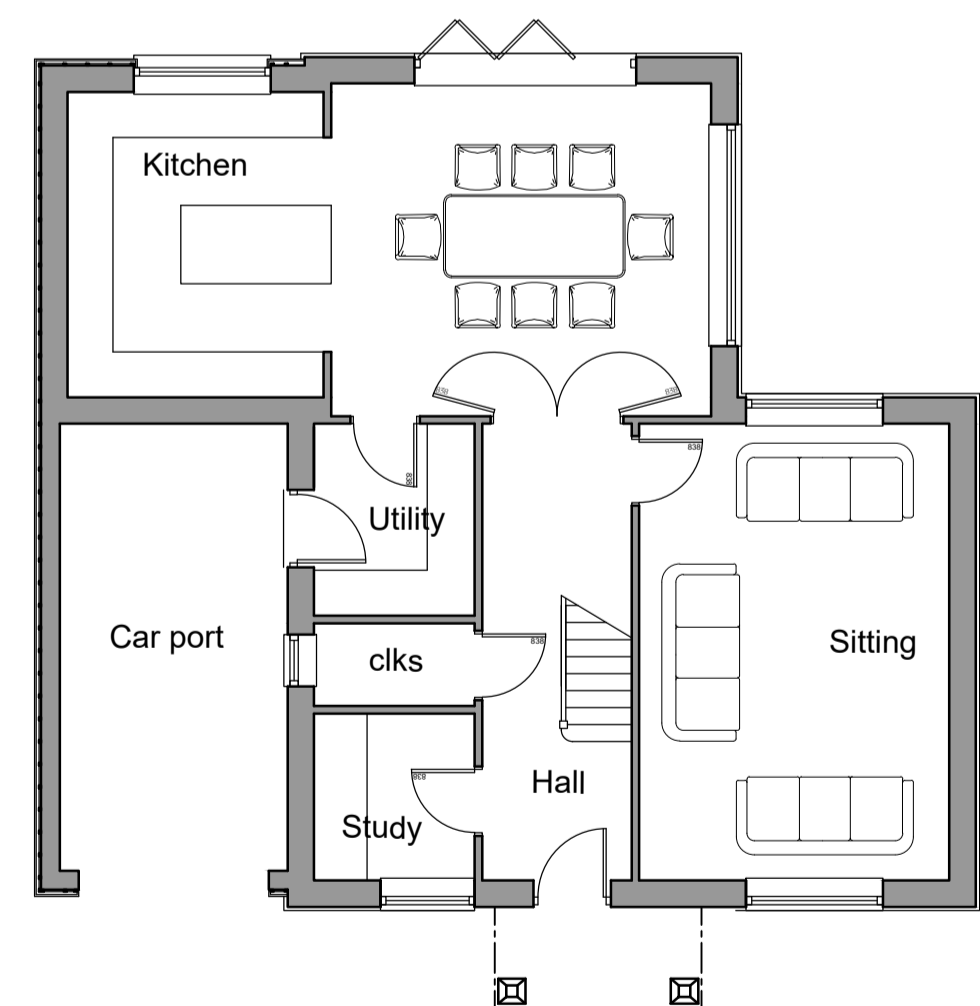


GROUND FLOOR

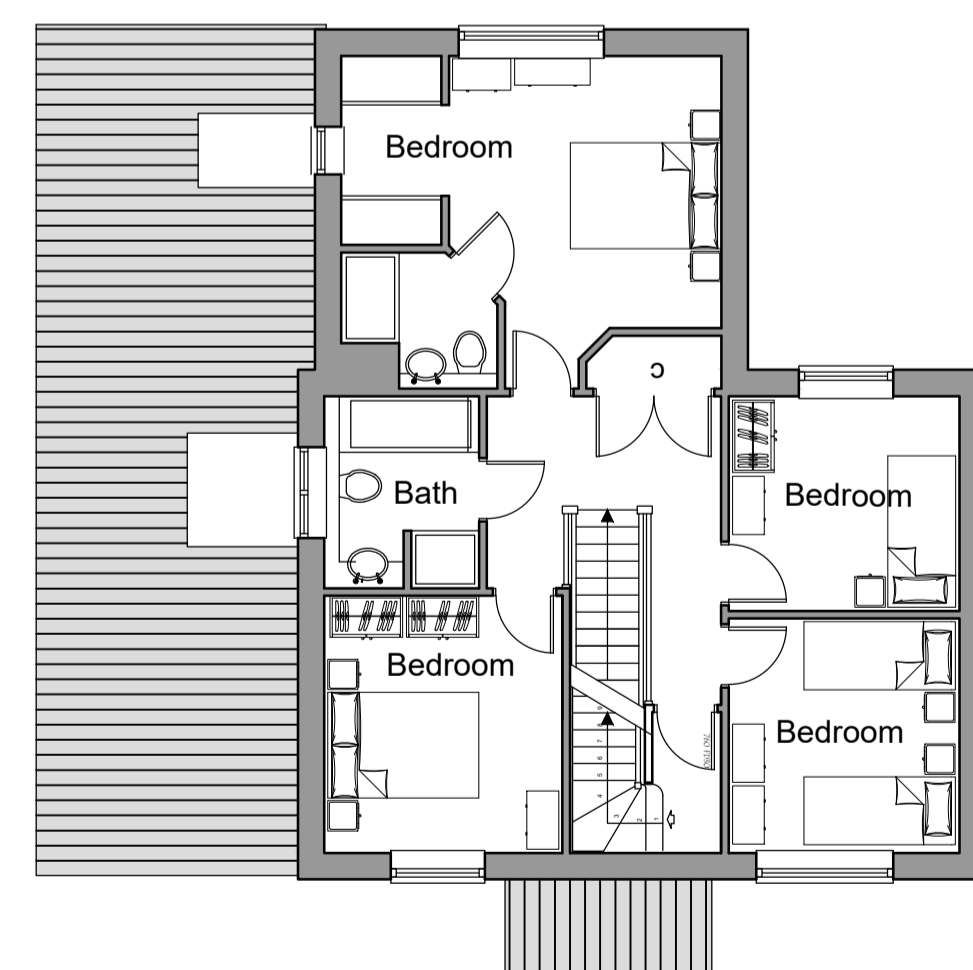

FIRST FLOOR

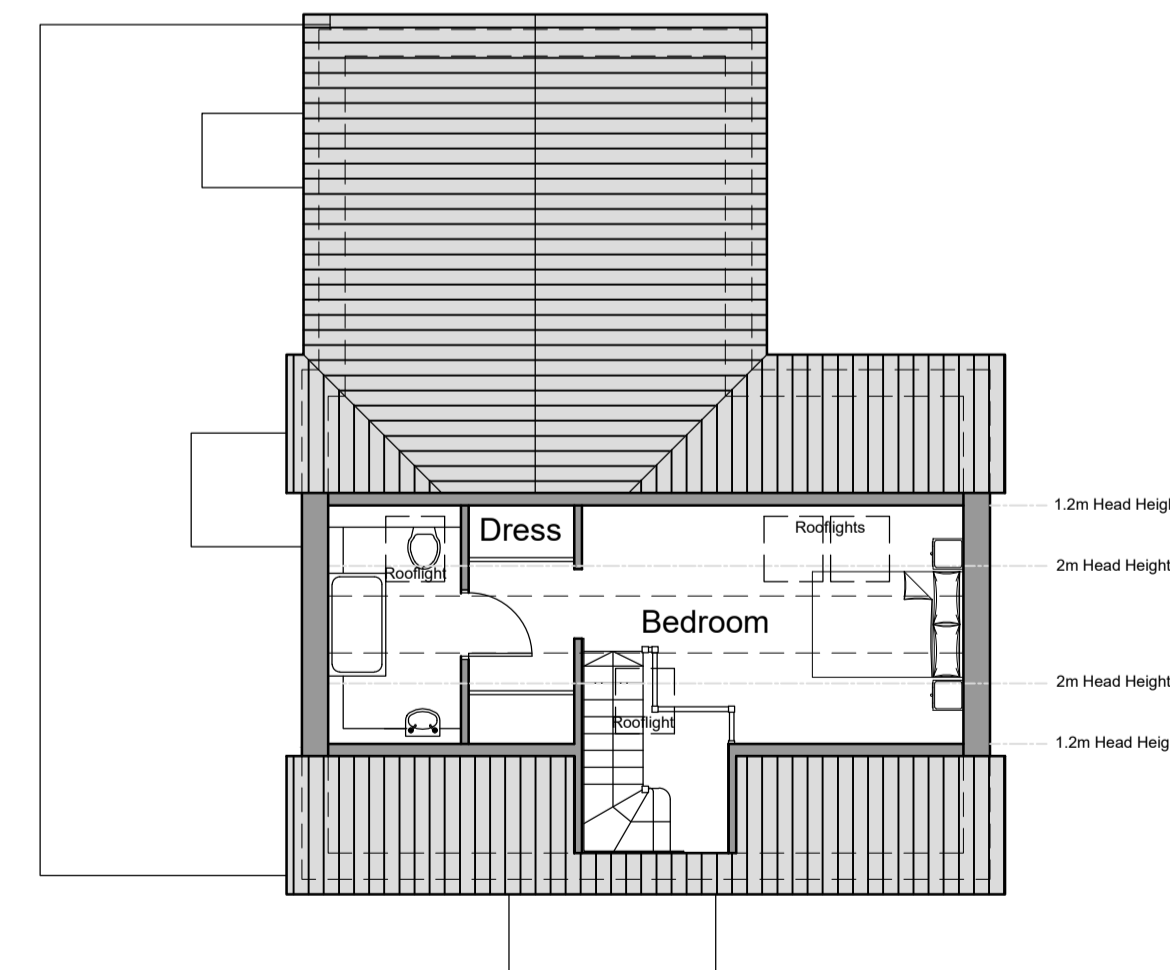

SECOND FLOOR

Revision	Notes	Date	Drawn	Chkd
Client				
ANGLIA DEVELOPMENTS LTD				
Project				
RESIDENTIAL DEVELOPMENT 2 DETACHED DWELLINGS				
Address				
37 MILDENHALL ROAD FORDHAM CAMBRIDGESHIRE				
Drawing				
PLOT 1				
Drawing No.				Revision
21:004-300				A
Scale	Paper Size	Drawn	Checked	
1 : 100	A1	IL	XXX	
 andrewfleetmciat chartered architectural technologist				
6 Regent Place, Soham, Ely, Cambridgeshire, CB7 5RL Tel: (01353) 720651 w: www.andrewfleet.co.uk e: mail@andrewfleet.co.uk				

1:2500	0	25m	50m	100m	200m
1:1250	0	12.5m	25m	50m	100m
1:500	0	5m	10m	20m	40m
1:250	0	2.5m	5m	10m	20m
1:100	0	1m	2m	4m	8m
1:50	0	0.5m	1m	2m	4m
1:20	0	0.2m	0.4m	0.8m	1.6m
1:10	0	0.1m	0.2m	0.4m	0.8m