



Ridge height is now 8.0 Mtrs high exactly the same as No 3 The Woodlands

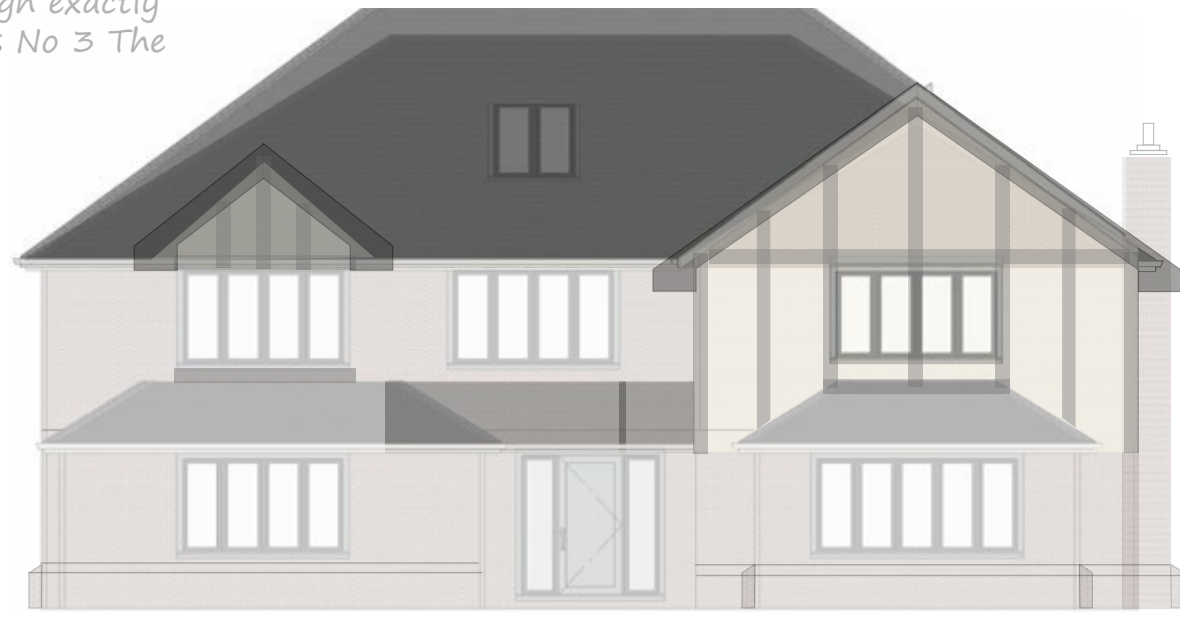

NORTH Front of house

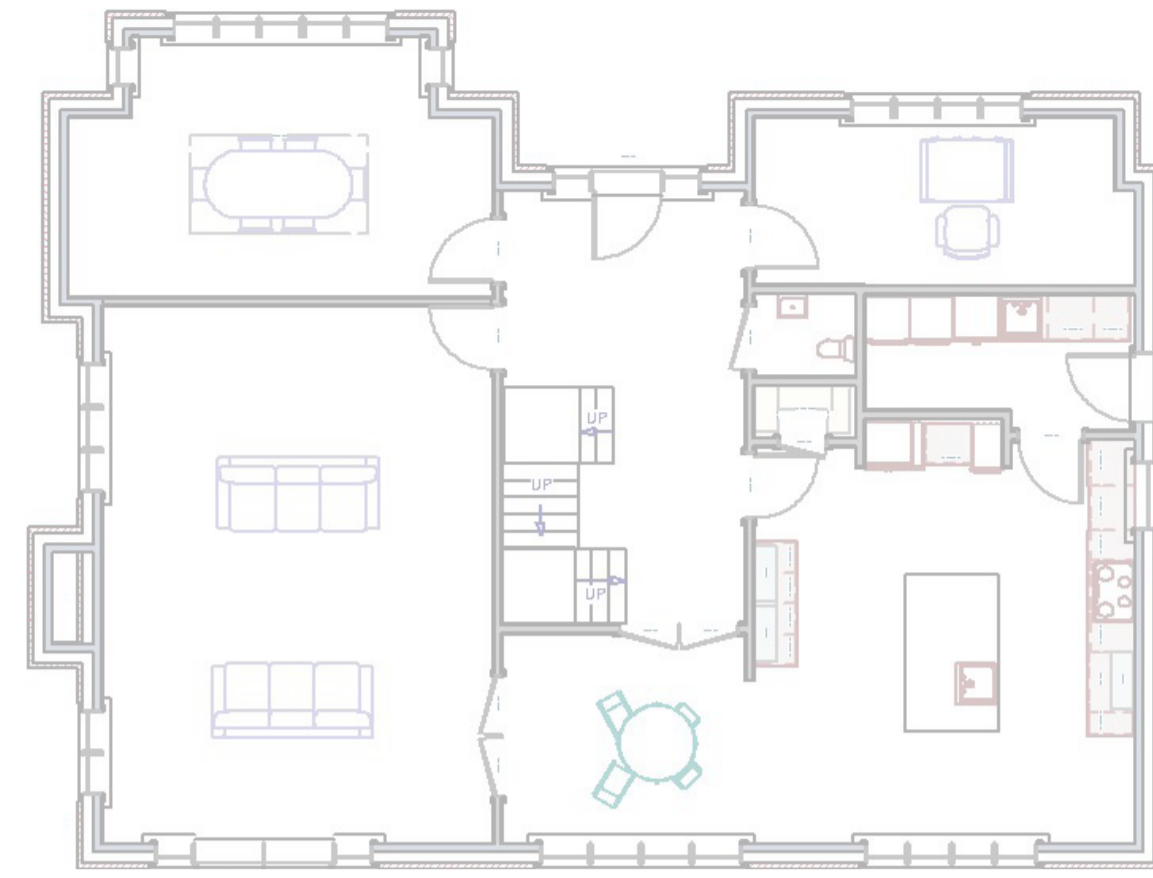



First Floor



EAST Facing Roadway




SOUTH

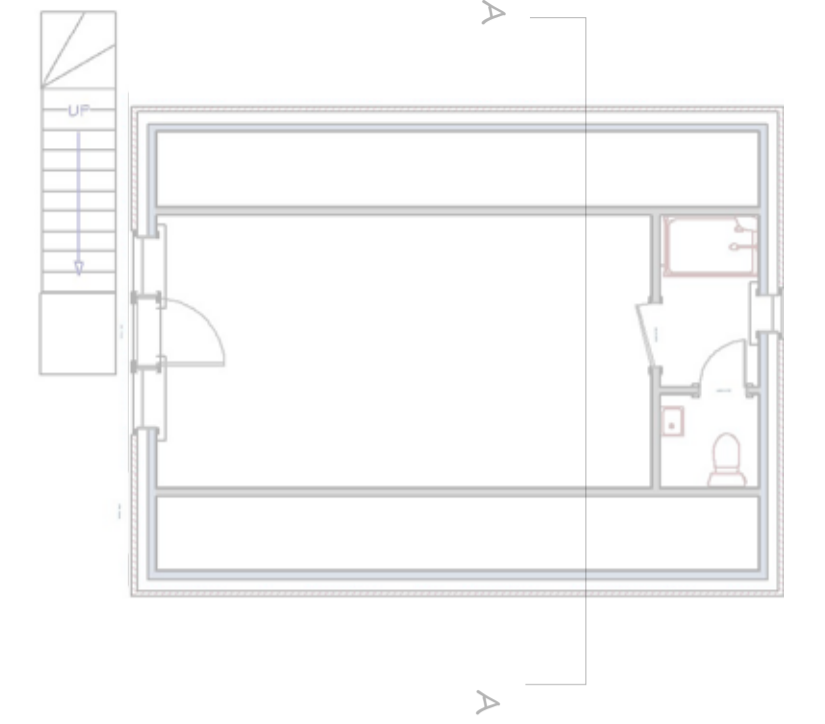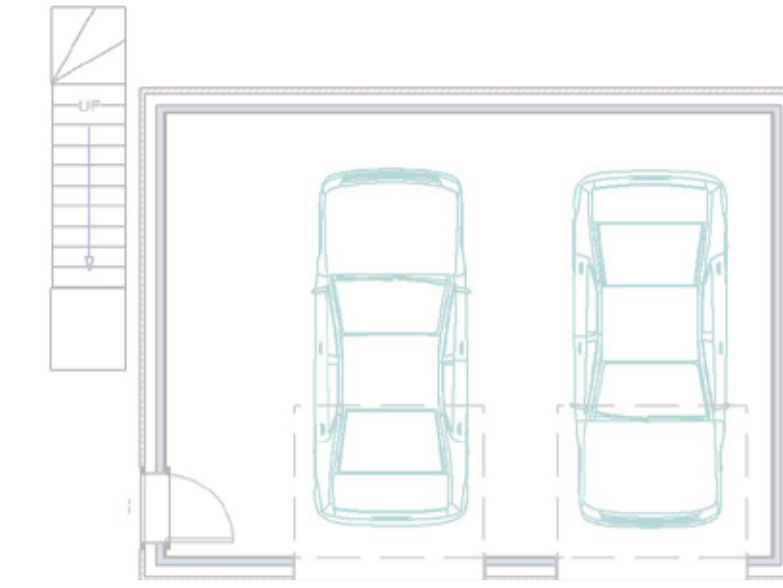


A-A

Ridge height is now 5.600 Mtrs. Lower than the Garage of 6 The Woodlands next door


Roof lights over 1700 mm above floor level

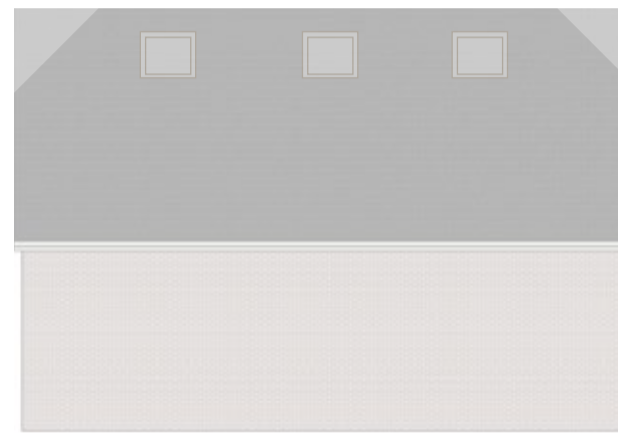


WEST

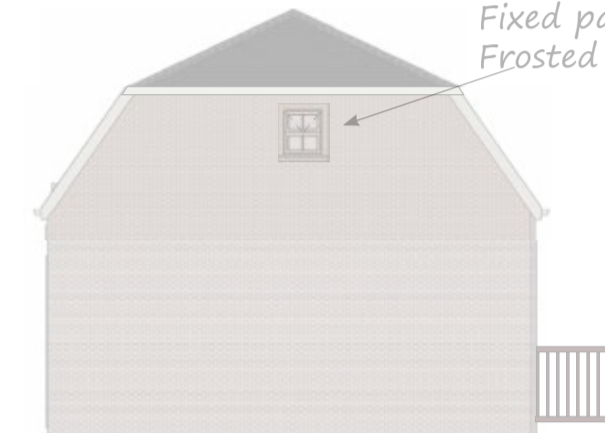

NORTH

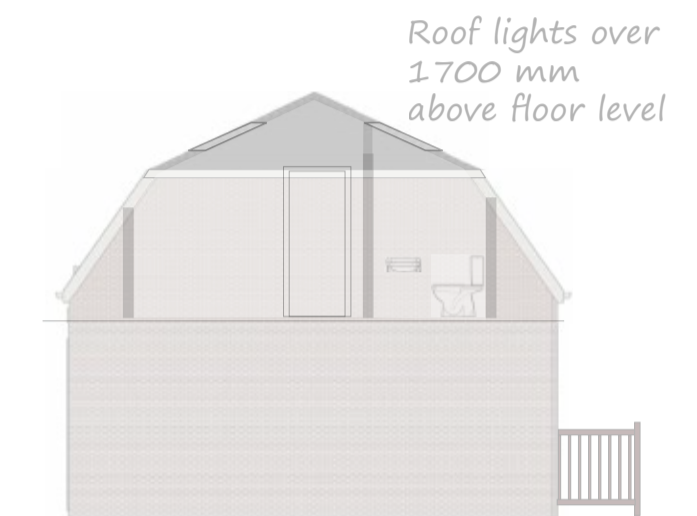

Section through A-A

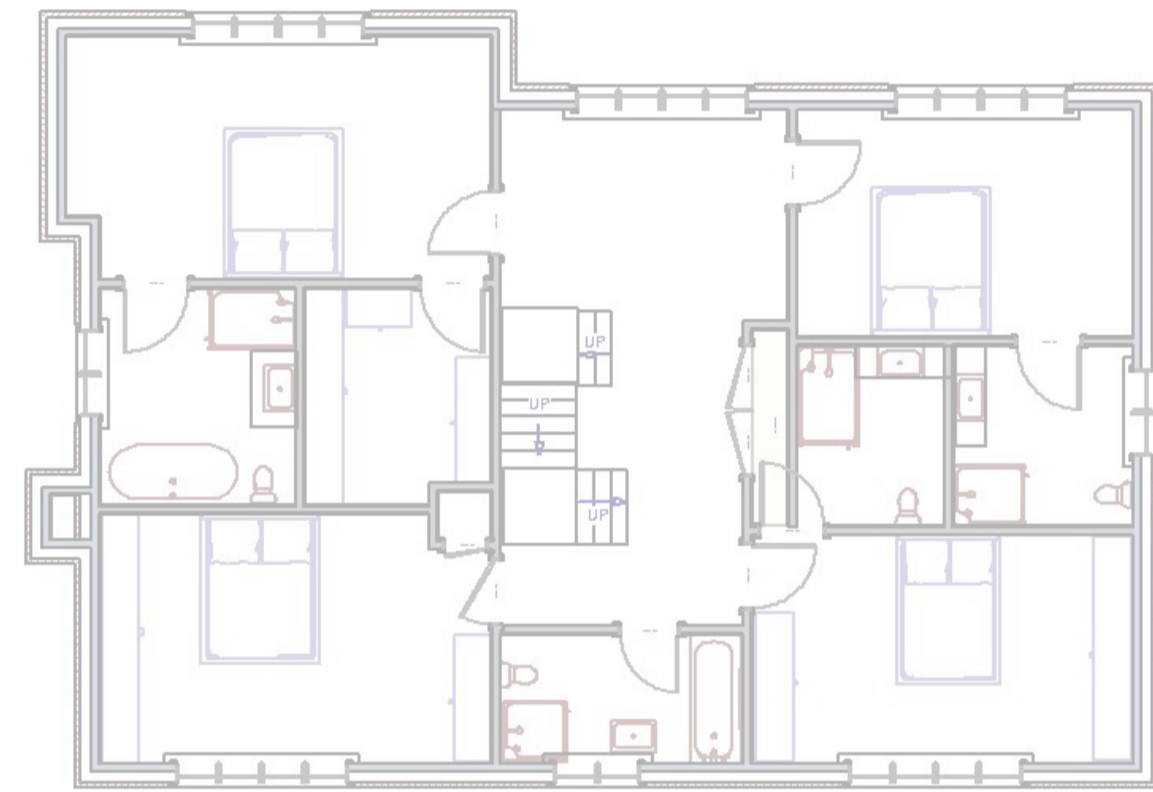


Ground Floor

Site Plan 1 to 500




Site Plan 1 to 500

Foul Sewer detail

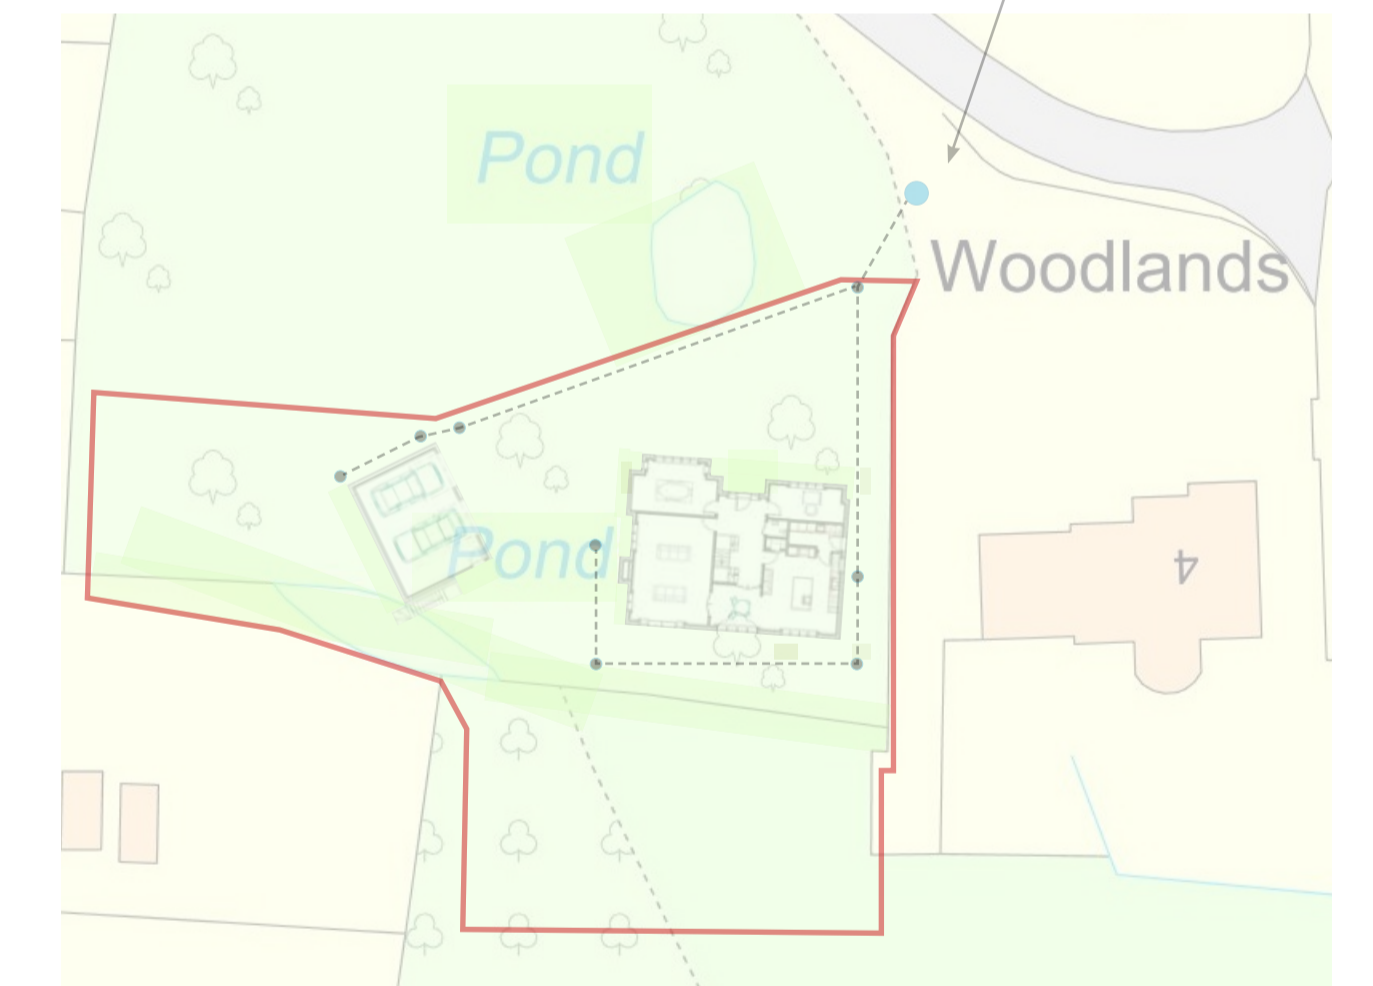

Existing mains foul sewer chamber and pumping station 1.200 Mtr invert

Detailed Site Plan 1 to 500

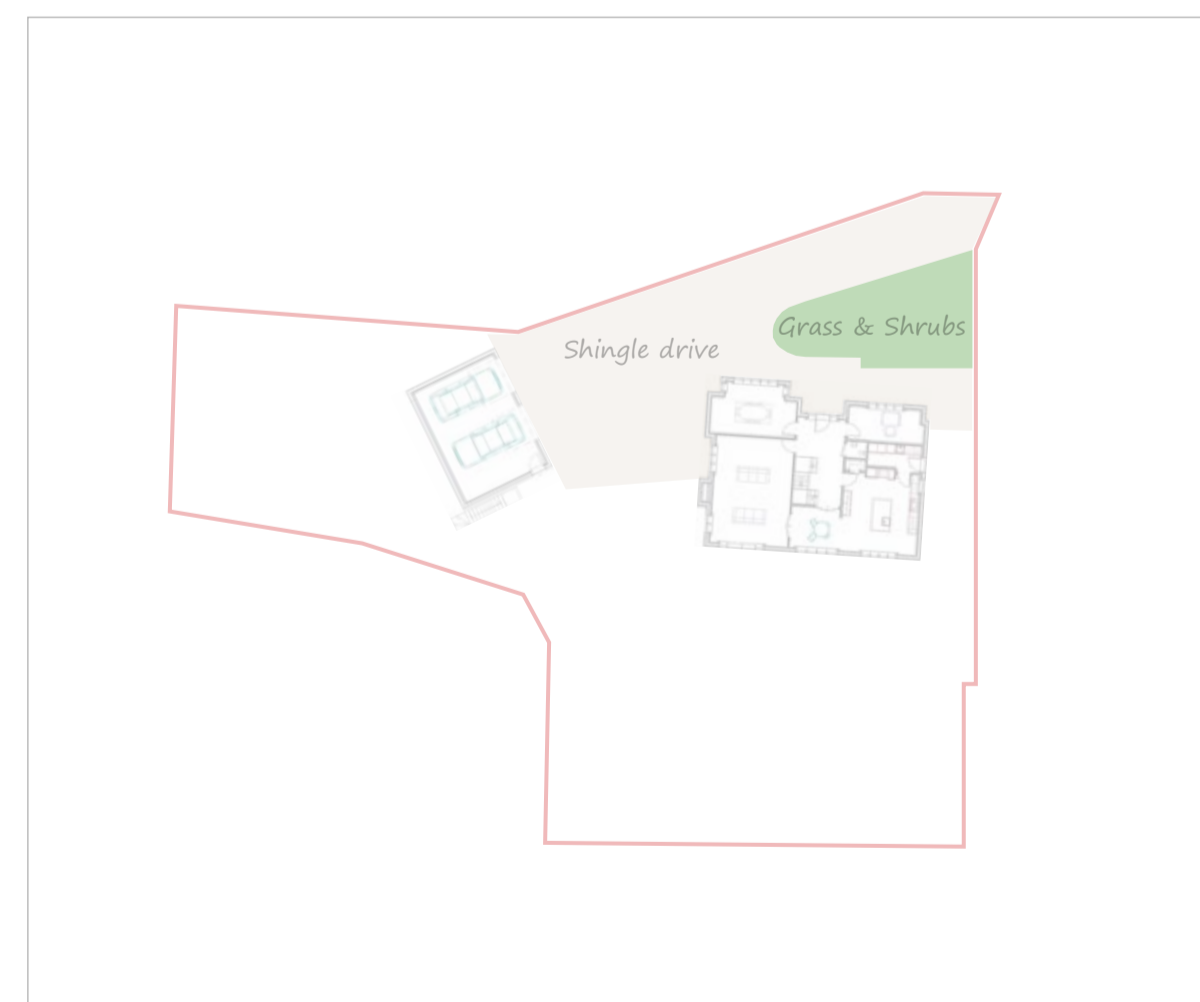

EAST



AGENT	SWB Advisors				
CLIENT	LANT Development Ltd				
JOB	5 The Woodlands Great Moulton				
TITLE	House & Garage				
Scale	Date	Job No	Drg No	Rev	
1:100 on A1	7th May 2022	5010	702	08	

