




Existing Main House West Elevation – part (1:100)

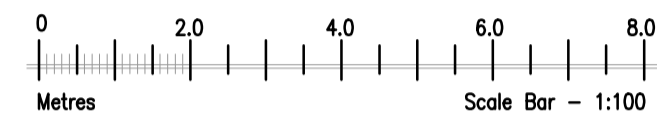


Existing Main House North Elevation – part (1:100)

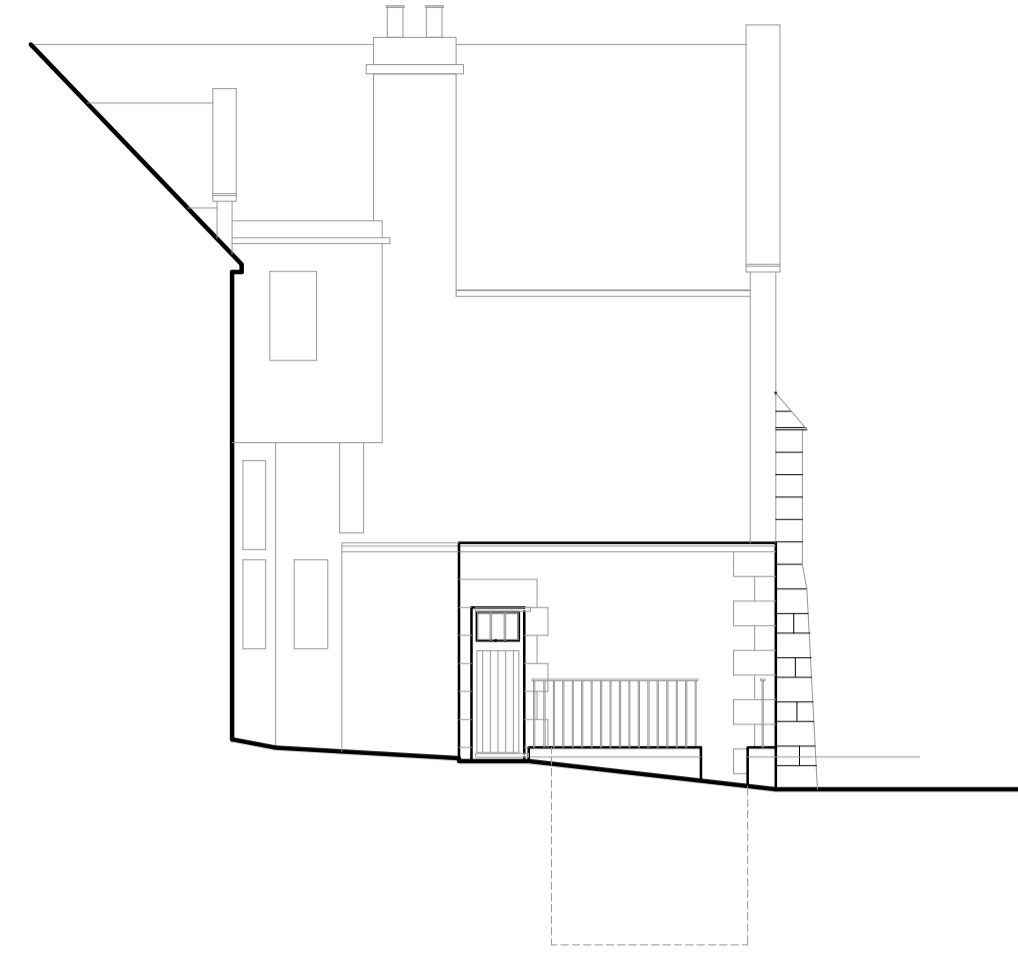



Canopy Sample Photo

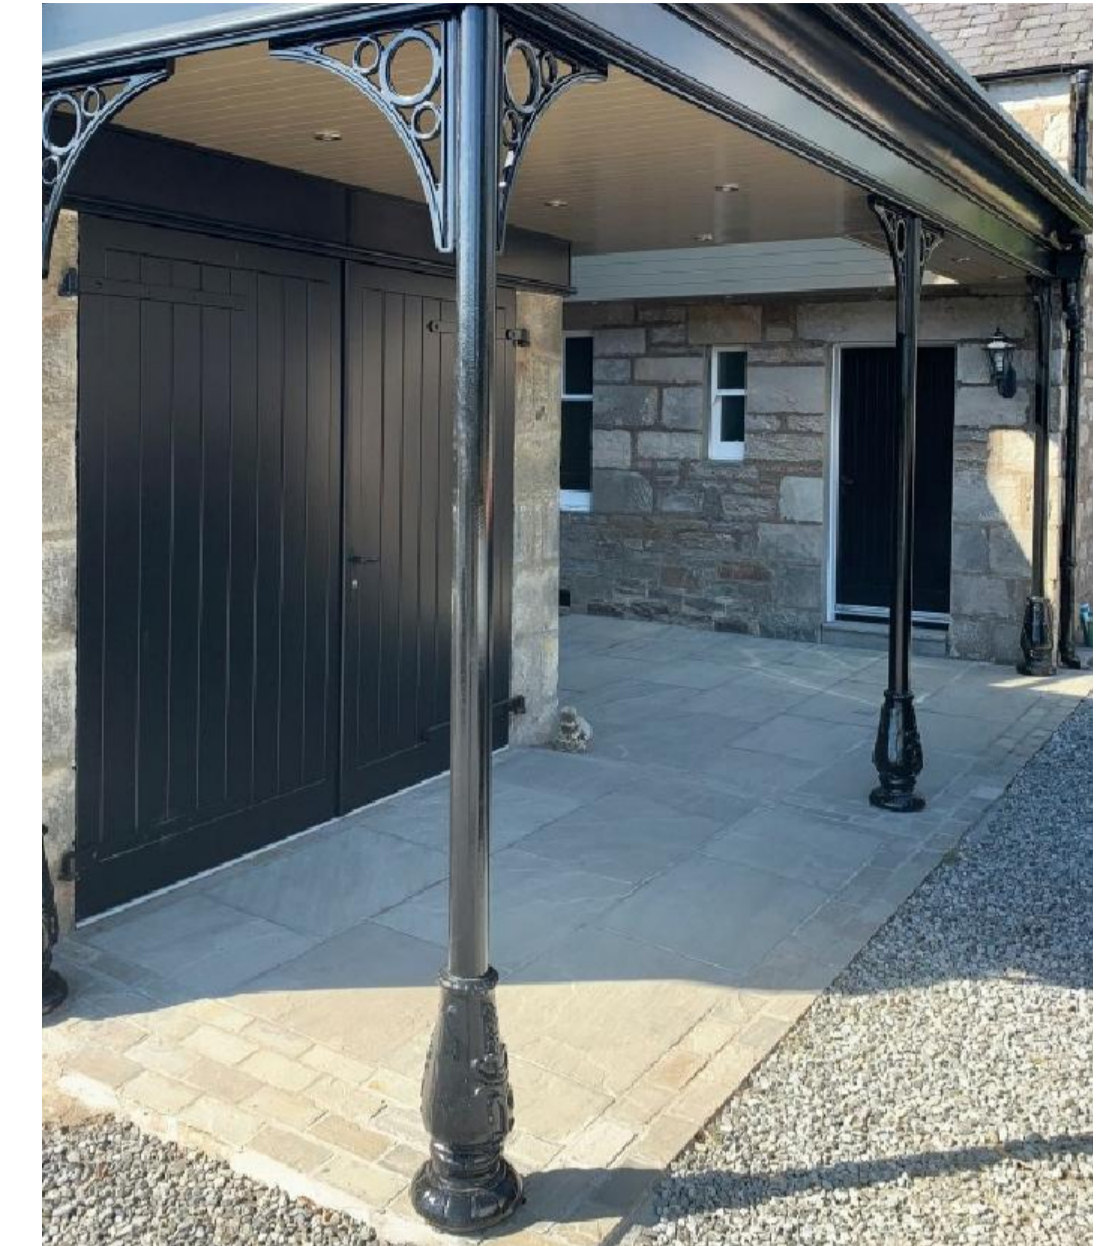


Corner Post Sample Photo (if req.)

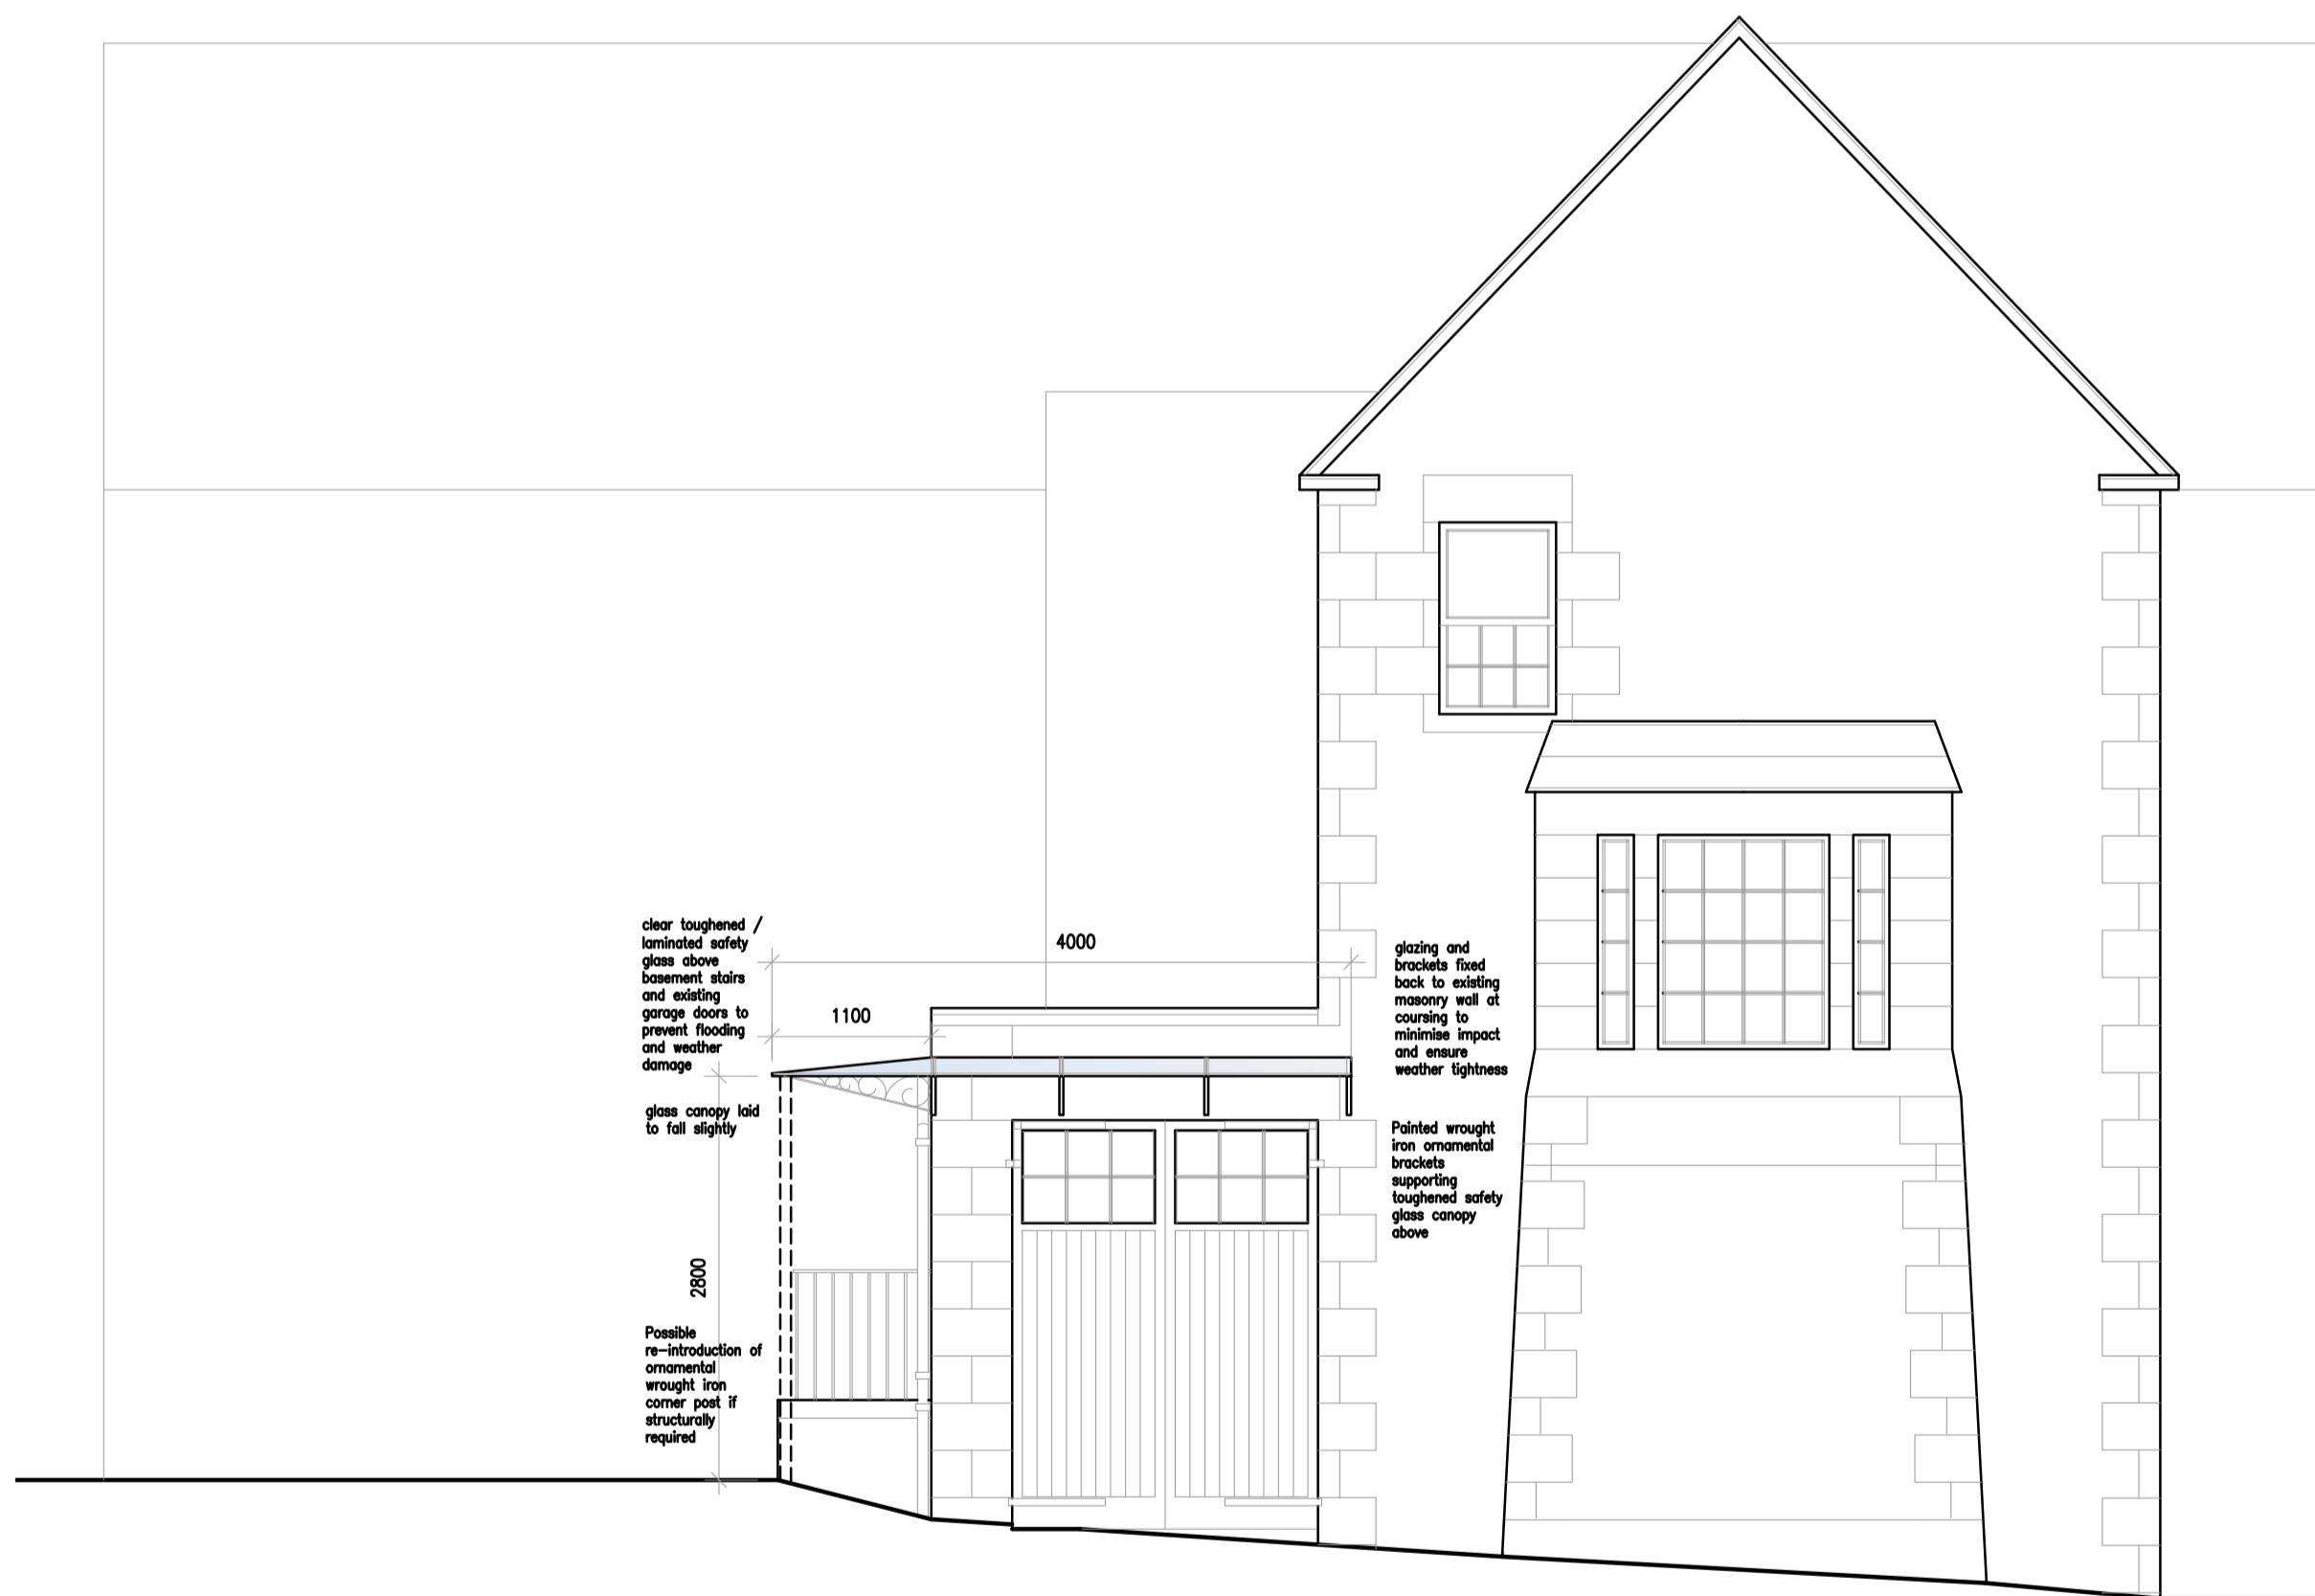

Proposed Main House West Elevation – part (1:50)

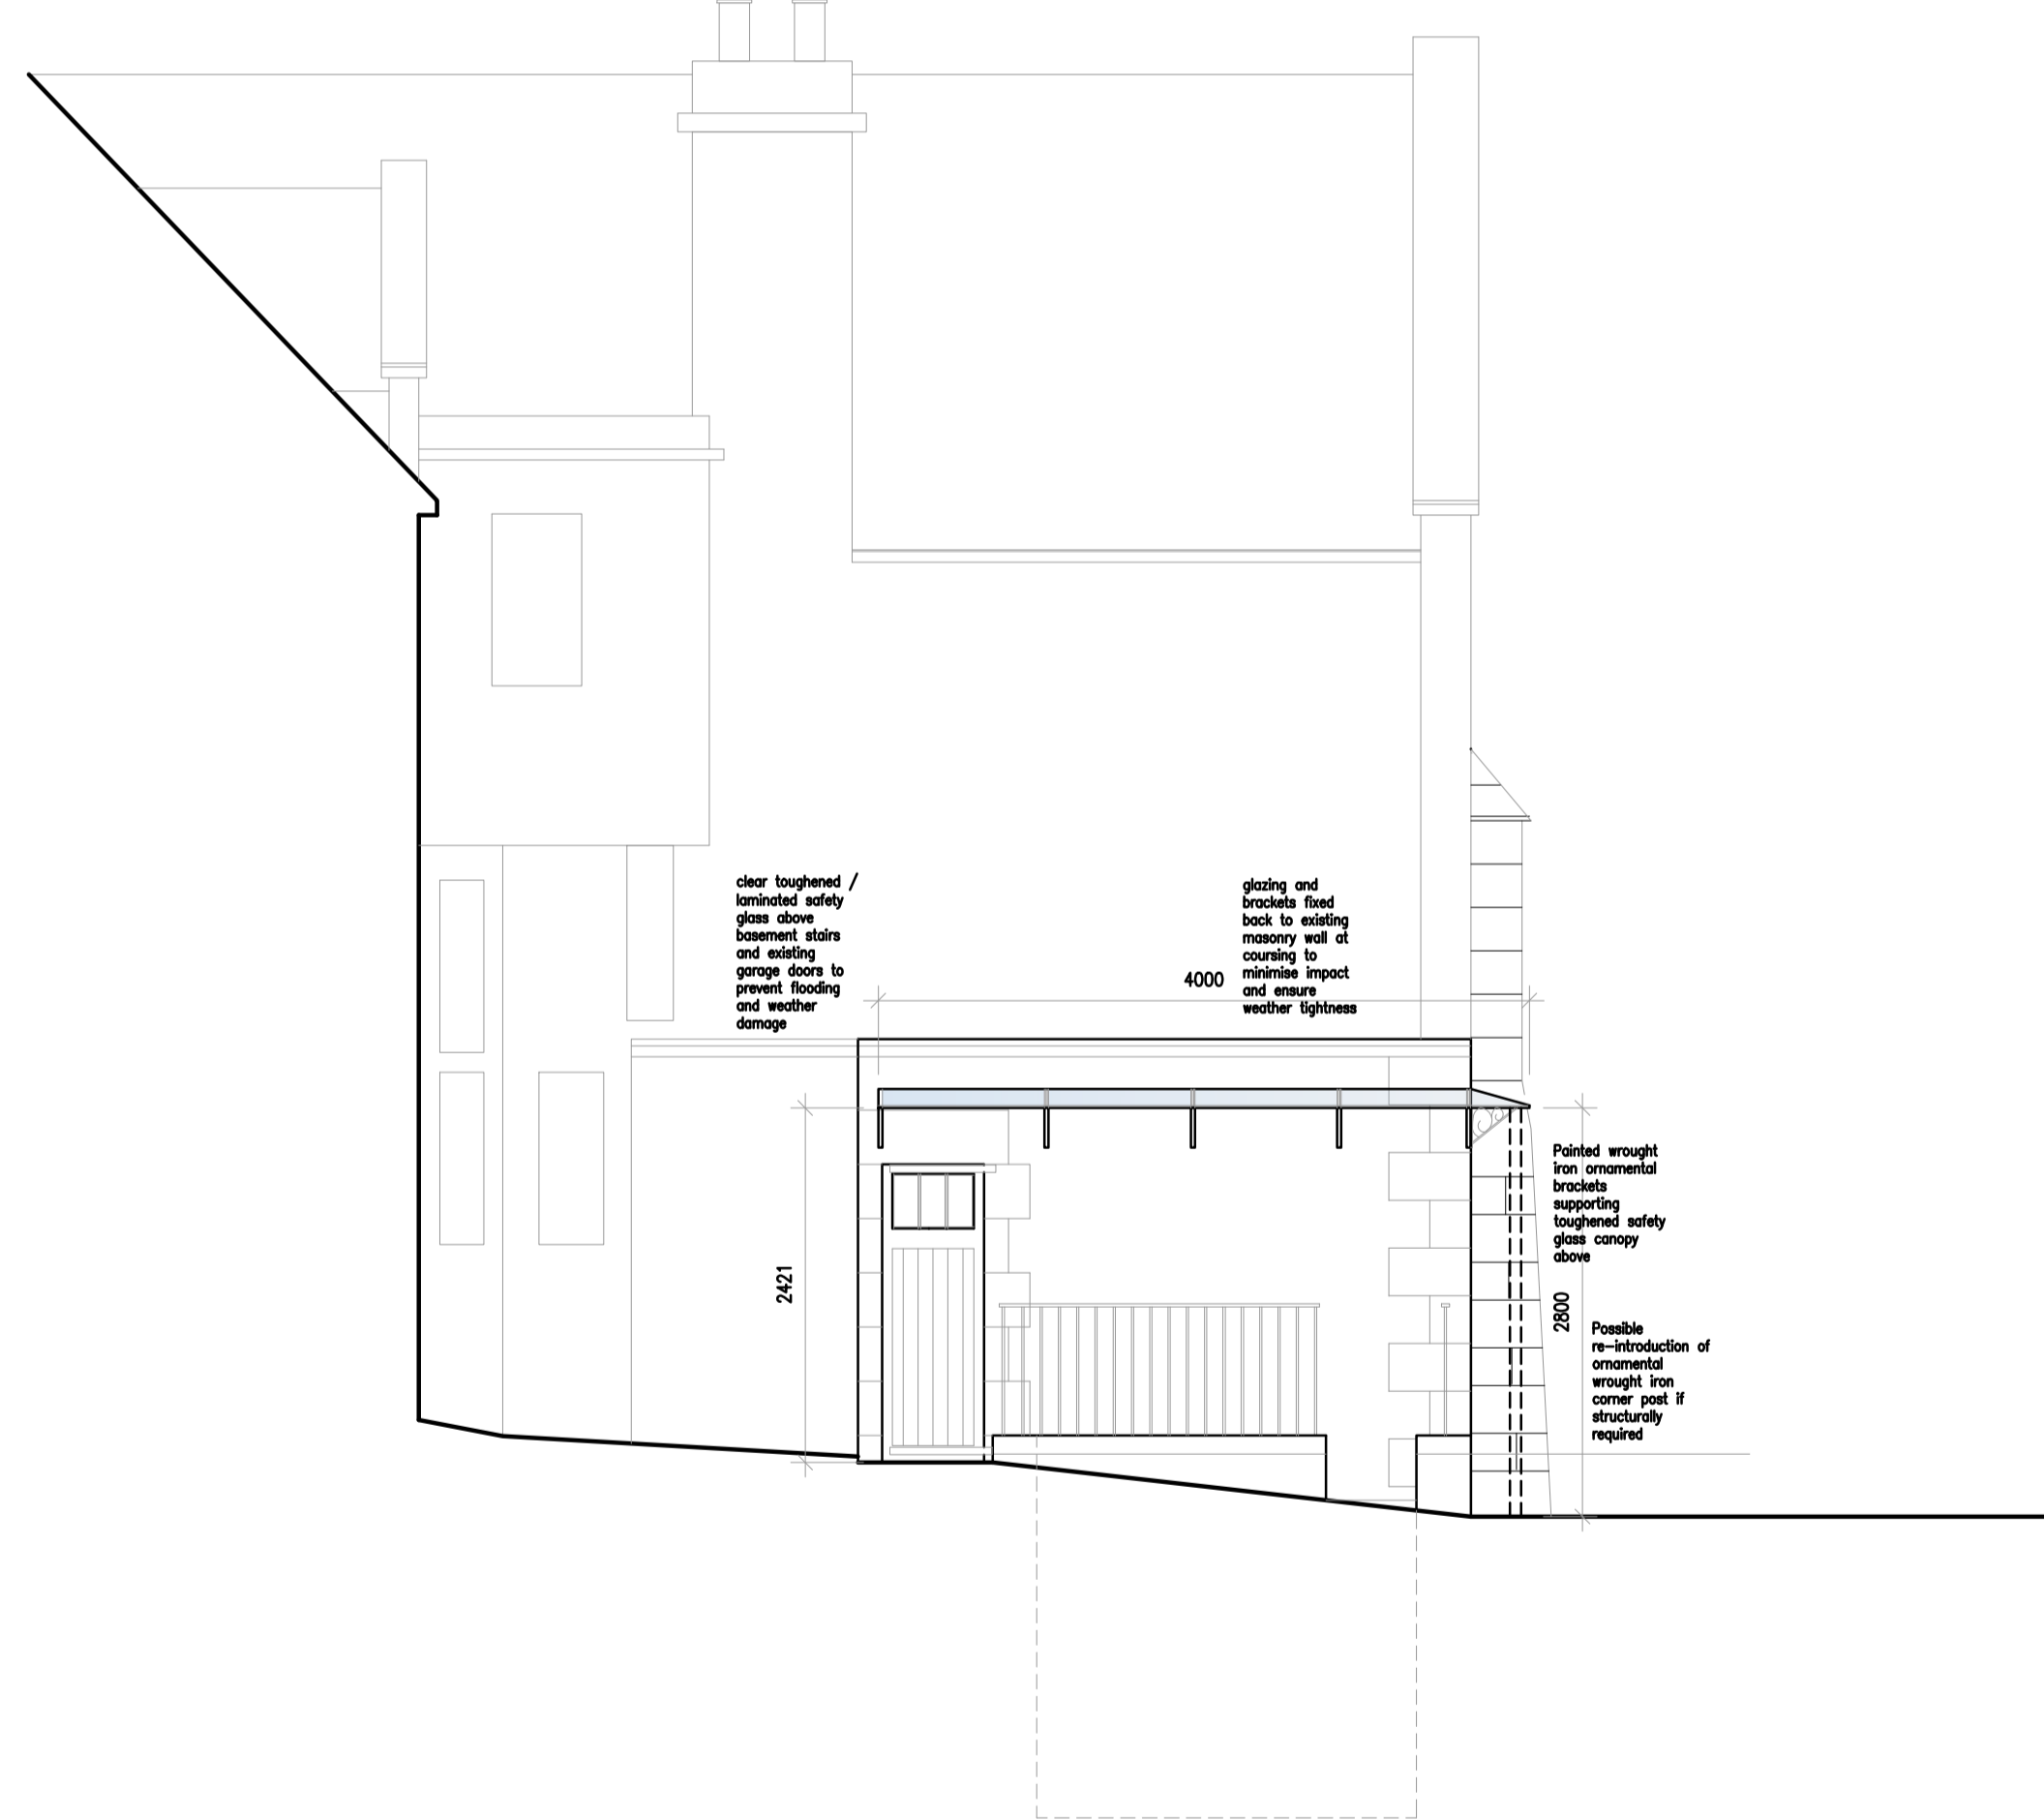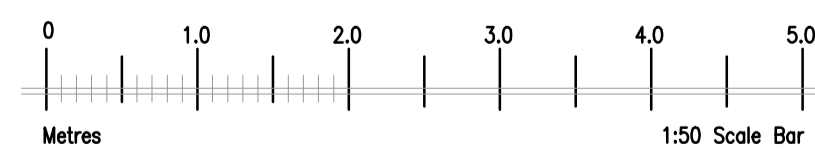

Proposed Main House North Elevation – part (1:50)

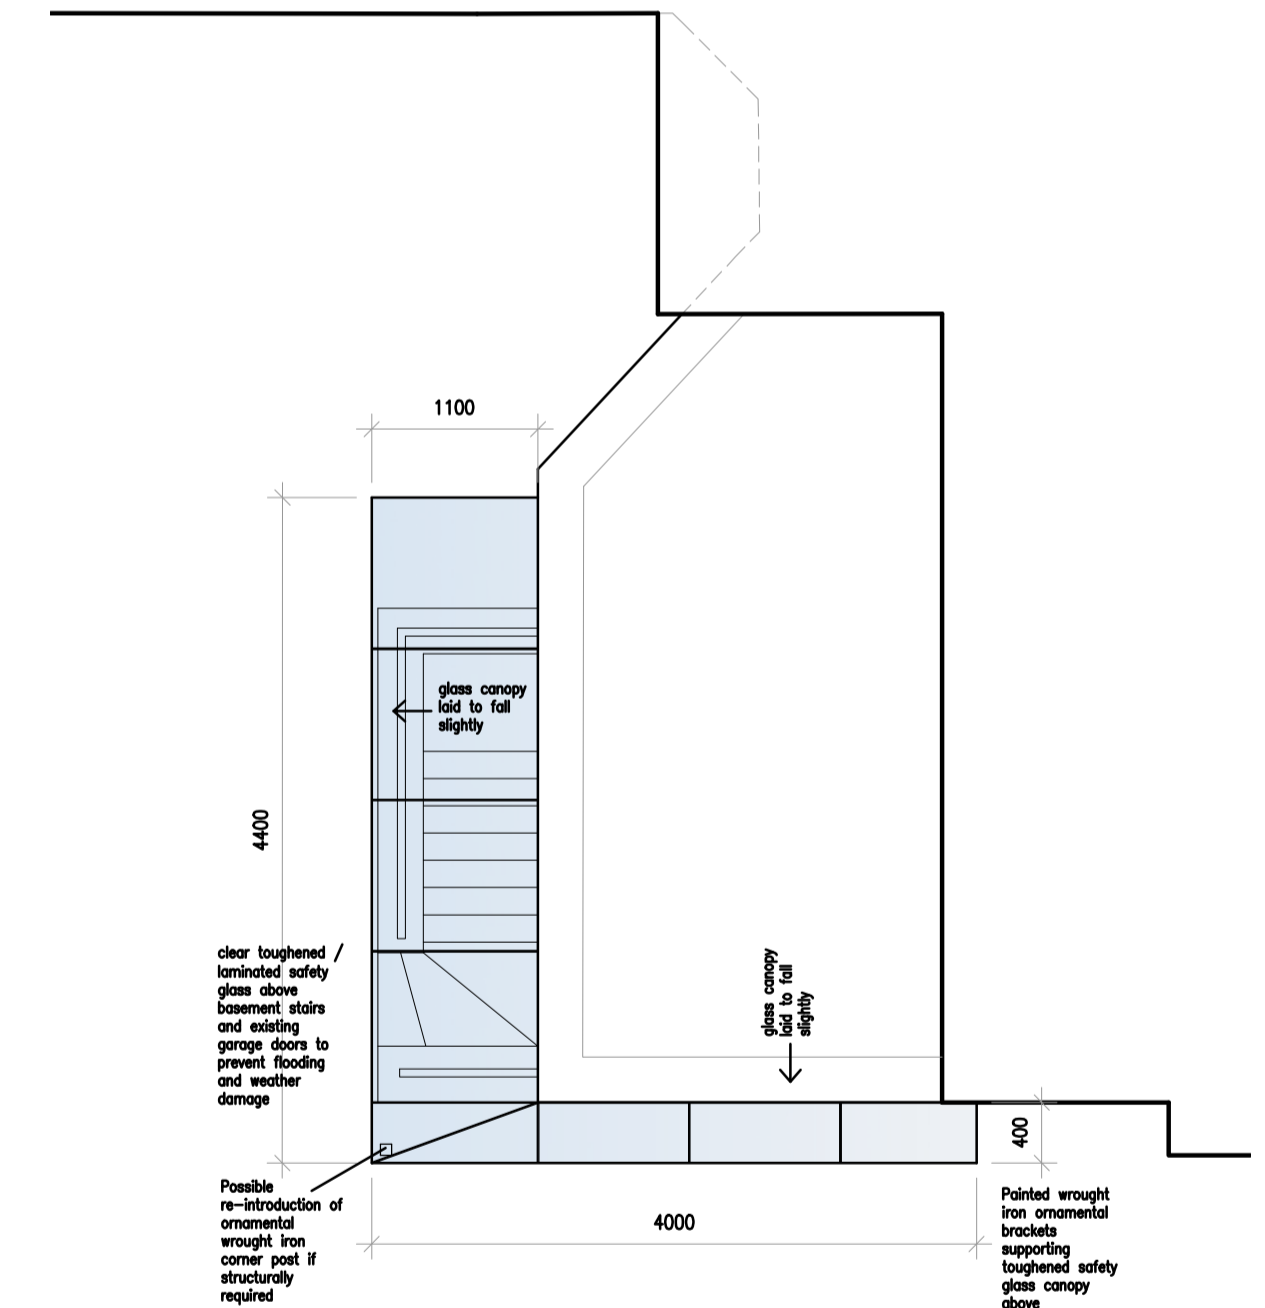

Proposed Plan – part (1:50)

