

PROJECT MANAGER/CONSULTANT
 RM Architecture Ltd
 Bloomfield
 Heatherlie Park
 Selkirk, TD7 5AL.

SCALE 1: 350
 0 1 2 3 4 5 7.5 10
 All Dimensions in metres

Survey Tied to National Grid & Ordnance Datum
 By Leica Smartnet RTK GPS


MICK McWILLIAM
 Chartered Land Surveyors
 ROSBEG, MAIN STREET
 WEST LINTON, PEEBLES SHIRE, EH46 7EE
 TELEPHONE/FAX : 01968 660304
 Email: mick@mickmcwilliam.co.uk

SURVEYED FOR :
 Mr & Mrs White
 Old Forestry Depot
 Craik
 Hawick, TD9 7PS.

SITE SURVEY :
 Old Forestry Depot
 Craik
 Hawick, TD9 7PS.

DATE SURVEYED : 2nd July 2021

DRAWING NO : Craik/07/21/250

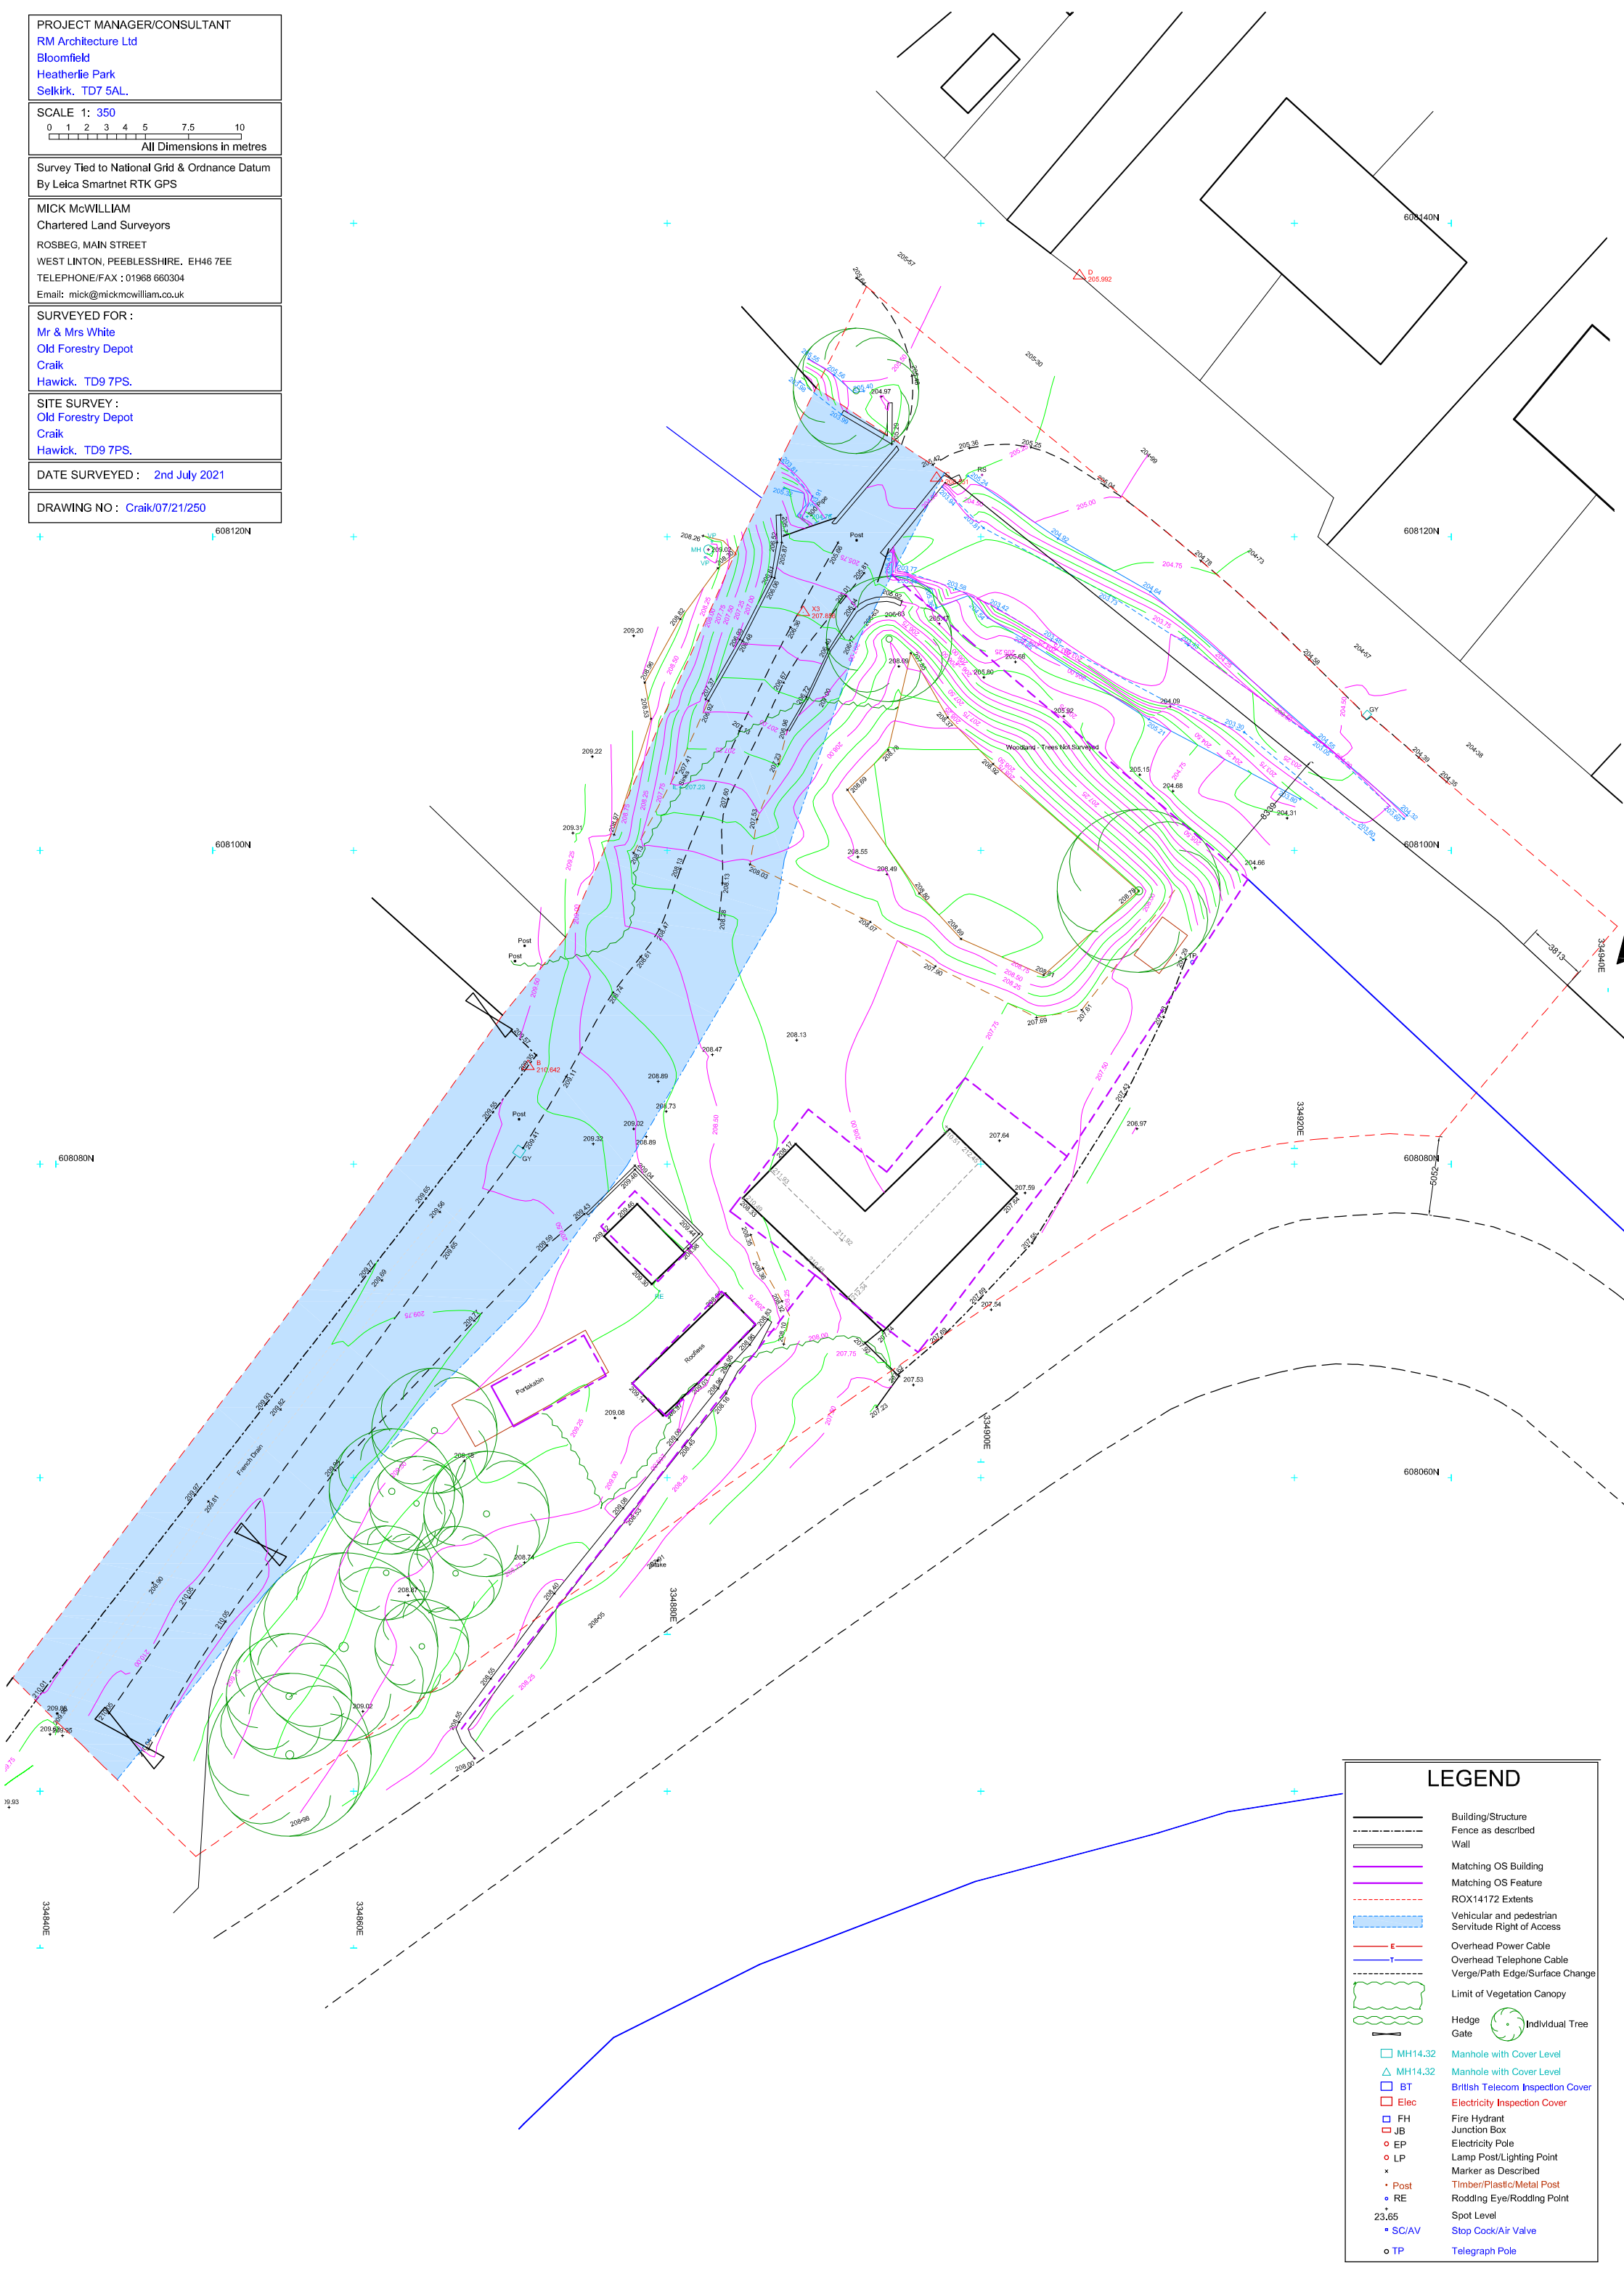

LEGEND	
	Building/Structure
	Fence as described
	Wall
	Matching OS Building
	ROX14172 Extents
	Vehicular and pedestrian Servitude Right of Access
	Overhead Power Cable
	Overhead Telephone Cable
	Verge/Path Edge/Surface Change
	Limit of Vegetation Canopy
	Hedge Gate
	Individual Tree
	MH14.32 Manhole with Cover Level
	MH14.32 Manhole with Cover Level
	BT British Telecom Inspection Cover
	Elec Electricity Inspection Cover
	FH Fire Hydrant
	JB Junction Box
	EP Electricity Pole
	LP Lamp Post/Lighting Point
	Marker as Described
	Post Timber/Plastic/Metal Post
	RE Rodding Eye/Rodding Point
	Spot Level
	SC/AV Stop Cock/Air Valve
	TP Telegraph Pole