


Location Plan 1:2500 Scale

1:2500	0		50m	100m	200m
1:1250	0		25m	50m	100m
1:500	0	5m	10m	20m	40m
1:200	0	2m	4m	8m	16m
1:100	0	1m	2m	4m	8m
1:50	0	0.5m	1m	2m	4m

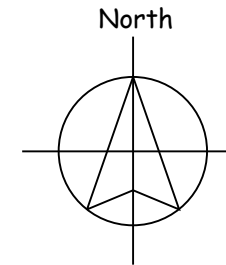

1:2500	0	150m	100m	200m
1:1250	0	75m	50m	100m
1:500	0	37.5m	25m	50m
1:200	0	18.75m	12.5m	25m
1:100	0	9.375m	6.25m	12.5m
1:50	0	4.6875m	3.125m	6.25m

notes:

any discrepancies should be reported immediately

all dimensions should be checked on site prior to commencement of work

site/survey based on ordnance survey information provided by prodact systems plc, (www.prodact.co.uk) prodact does not guarantee that all past or current uses or features will be identified in the product

the product does not give details about the actual state or condition of the site nor should it be used or taken to indicate or exclude actual suitability or unsuitability of the site for any particular purpose, or relied upon for determining suitability or value, or used as a substitute for any physical investigation or inspection.

drawings to be read in accordance with the dwelling emission rate (der/ter) calculation. the building must be built 'as designed' meeting the criteria set for air permeability.

© HERTFORD PLANNING SERVICE

note when printing off pdf's. it is the responsibility of the user to verify that the resulting prints are to scale on the appropriate sized sheet also that the scale bars on the plan measure correctly.

Aug 21	Updated	BIC
March 21	red line	A
Date	Description	Rev

hps Hertford Planning Service
Architecture & Planning

Westgate House, 37-41 Castle Street,
Hertford, Herts SG14 1HH
Tel: 01992 552173 Fax: 01992 587643
Email: contact@hertfordplanning.co.uk
www.hertfordplanning.co.uk



Description	
Project	Courtlands Stevenage SG1 2JE
Drawing	Location Plan
Date	23/08/2021
Scale	1:2500
Sheet size	A4
Drawn	mRn

14043-P027-C