



DESCRIPTION OF WORKS: MANUFACTURE NEW CASEMENT WINDOW


- MANUFACTURE AND INSTALL NEW CASEMENT STYLE WINDOW IN SUSTAINABLE REDWOOD SOLID TIMBER SECTIONS TO MATCH ORIGINALS.
- REPLACE EXISTING CASE, MANUFACTURE NEW CASE TO MATCH ORIGINAL 'LIKE FOR LIKE'.
- HIGH PERFORMANCE DOUBLE GLAZED UNITS WITH ARGON FILLED GAS, HERITAGE GLASS, WARM EDGED SPACER BAR AND A PUTTY FINISH EXTERNALLY.
- ASTRAGAL WINDOWS ARE MANUFACTURED USING A 'THROUGH ASTRAGAL' TECHNIQUE WITH INDIVIDUAL DOUBLE GLAZED PANES.
- INSTALL UPGRADED IRONMONGERY IN A POLISHED BRASS OR POLISHED CHROME FINISH.
- INSTALL DRAUGHT PROOFING.
- TOUGHENED GLASS TO WINDOWS BELOW 800mm FROM GROUND.

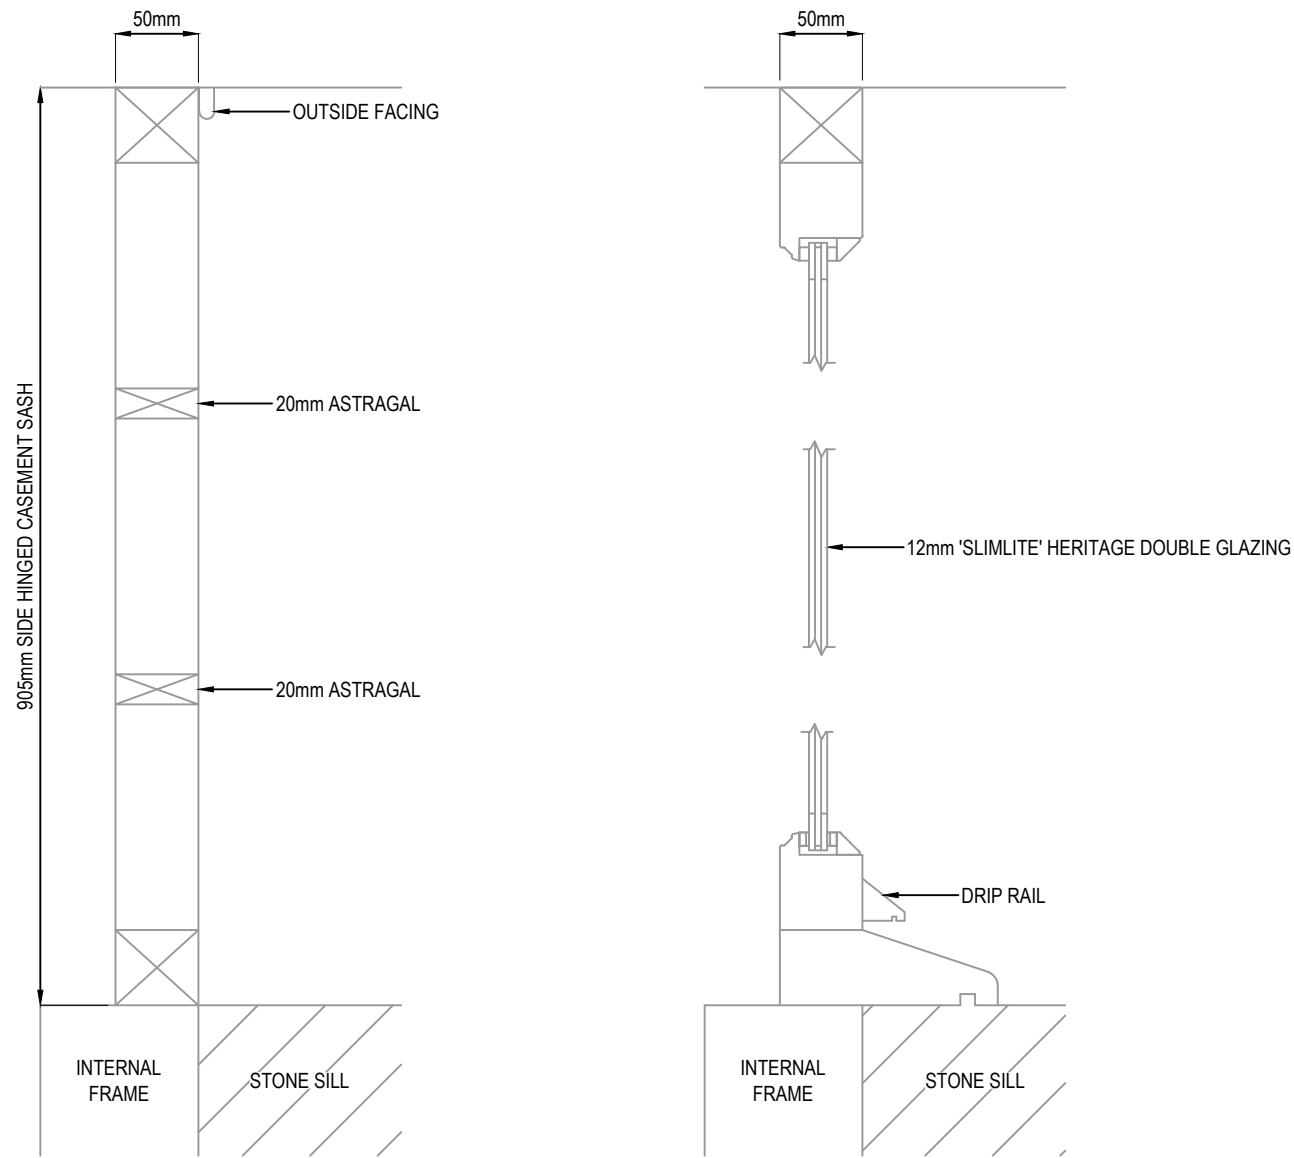

PROPOSED CROSS SECTION

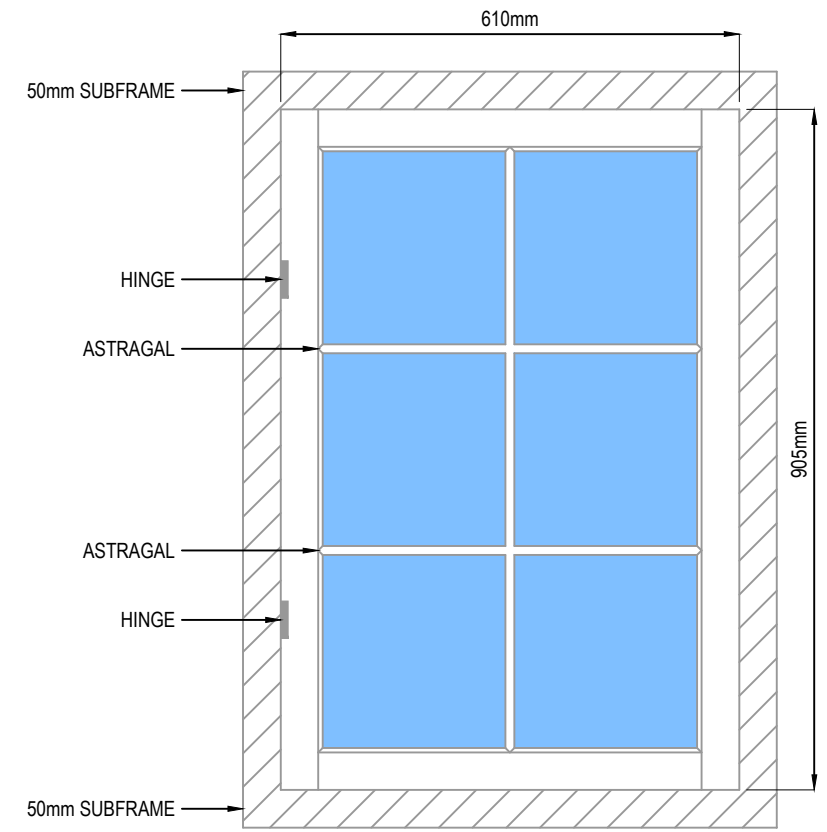

PROPOSED ELEVATION (1:10)

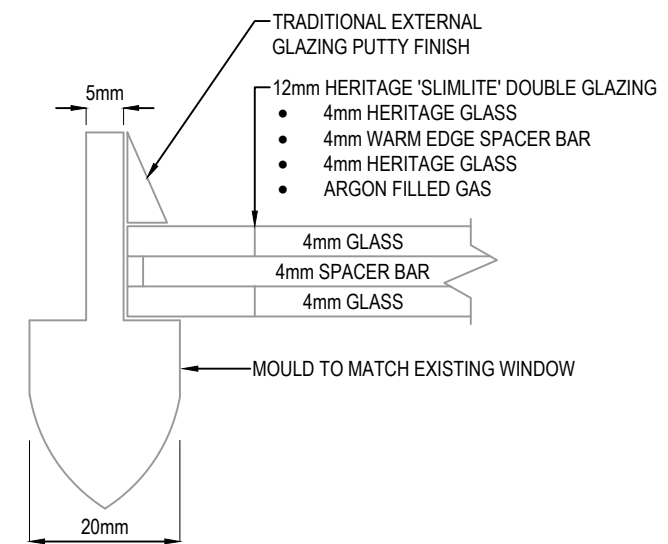

PROPOSED ASTRAGAL CROSS SECTION AND GLASS SPECIFICATION (1:1)

WINDOW No.6 - FIRST FLOOR - REAR ELEVATION

PLANNING ISSUE	
Client:	
Fraser McLeod 1 Bamburgh Castle Dunbar, EH42 1EN	
Title:	
Double Glazed Upgrade W6 Master Bedroom Casement Proposed Elevation / Sections	
Scale:	Date:
As Noted	April '22
Drawing No.:	
HERM/1BC/W6/MBC/P	