

**M-Squared
Development**

zeb-1177

**Land adjacent to A456
Clows Top**


010

Proposed Site Plan

date May 2022

status Planning


rev **C**

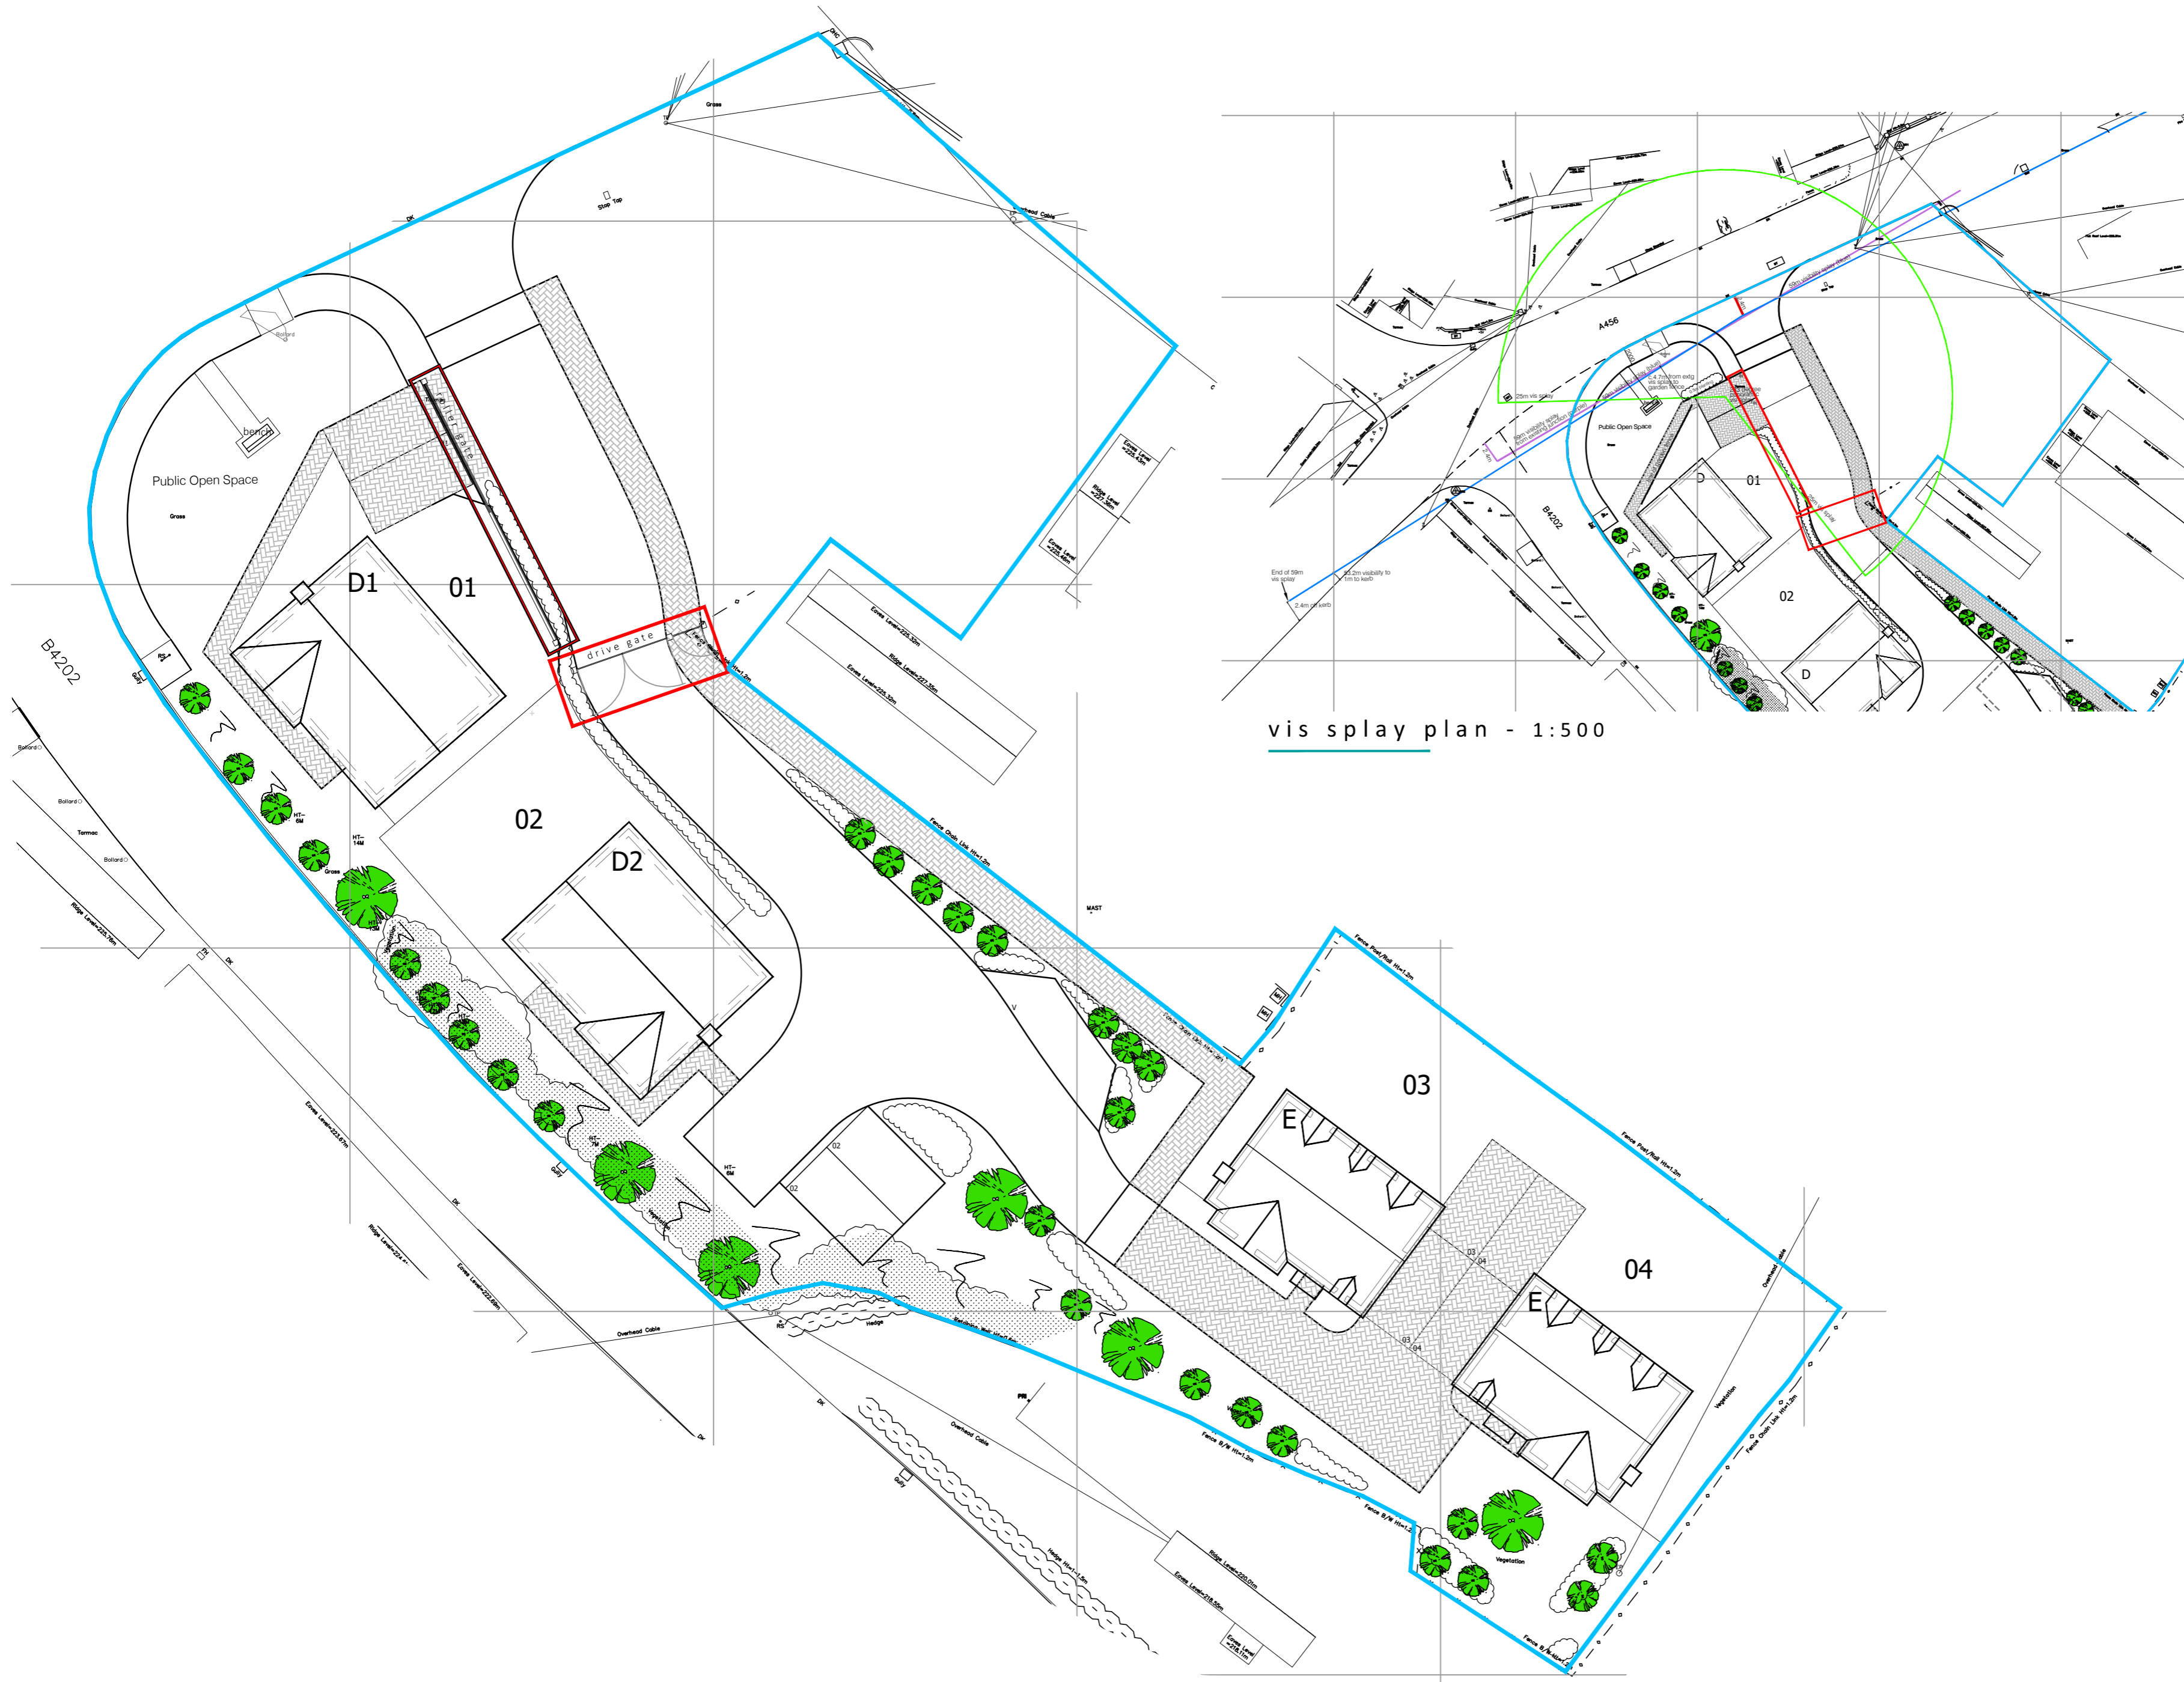

Schedule of Accommodation :

Type D 2B4P
Type E 3B5P

The proposal consists of:
2x Type Ds
2x Type Es

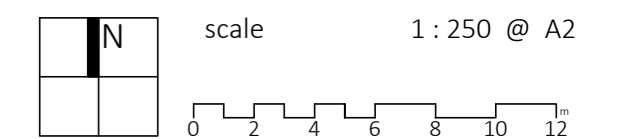

zebra architects ltd. is part of zebra group consulting ltd.

zebra architects ltd | 30 st georges square worcester w1 1hx
hello@zebraarchitects.co.uk | 01905 351 472

Ordnance Survey (c) Crown Copyright. All rights reserved. Licence number 100022432

Copyright is reserved by Zebra Architects and the drawing is issued on the condition that it is not copied either wholly or in part without first obtaining written consent from them. Do not scale from this drawing, figured dimensions only to be used. All dimensions to be checked on site before commencement of any work, shop drawings or the ordering of materials. This drawing is to be read in conjunction with appropriate consultant engineers drawings, schedules, specification and manufacturer's information.

