


Notes:

1. This drawing to be read in conjunction with all other relevant Architectural technician details.
2. Do not scale, work to figured dimension only.
3. Should any discrepancies be found, Architectural technician to be contacted immediately.
4. Should check dimensions be required please contact the Architectural technician
5. The client is to check that all land required for the development is within their ownership and the proposed plots fall within their ownership boundary based upon the agreed land registry title plan.

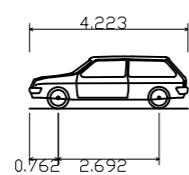

DB32 Private Car	
Overall Length	4.223m
Overall Width	1.715m
Overall Body Height	1.392m
Min Body Ground Clearance	0.233m
Max Track Width	1.629m
Lock to lock time	4.00s
Kerb to Kerb Turning Radius	5.780m

PROPOSED PRIVATE CAR SWEEP PATH ANALYSIS
SCALE 1:200



Scale = 1 : 200

REV. No.	DATE	DESCRIPTION	INITIALS

FOR APPROVAL

Client Mr Wilkinson			
Project 34 High Street Westcott, Bucks			
Title Proposed Private Car Swept Path Analysis			
Scale As shown@A2	Date July '21	Drawing No. 2022:202	Rev -
Checked	Drawn LJW		