


Lord Wandsworth College


Addition of Street Lighting

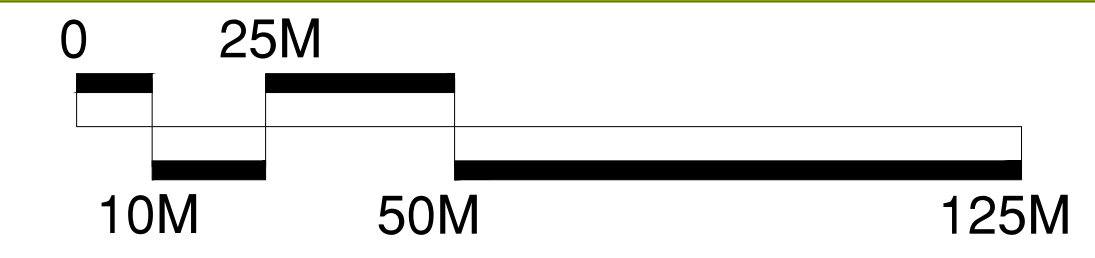


SSL
Surfacing Standards Limited
 SPORTS PITCH CONSULTANTS

CONSULTANTS
 Surfacing Standards Ltd
 Office 2, Longwood House,
 Station Road, Liphigton, LE15 9WY
 01535 402172

1. ALL DIMENSIONS TO BE CHECKED ON SITE PRIOR TO COMMENCEMENT OF WORKS.
2. THIS DRAWING IS COPYRIGHT TO SURFACING STANDARDS LTD
3. ALL PERSONNEL SHOULD BE AWARE OF THE HEALTH AND SAFETY PLAN WHICH IS RETAINED IN THE SITE MANAGERS OFFICE.

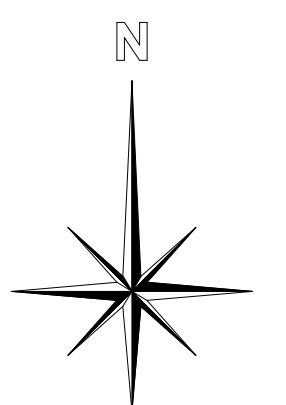

REV	DESCRIPTION	REV	CK	DATE
00	PLANNING ISSUE	CP	ME	10.05.22

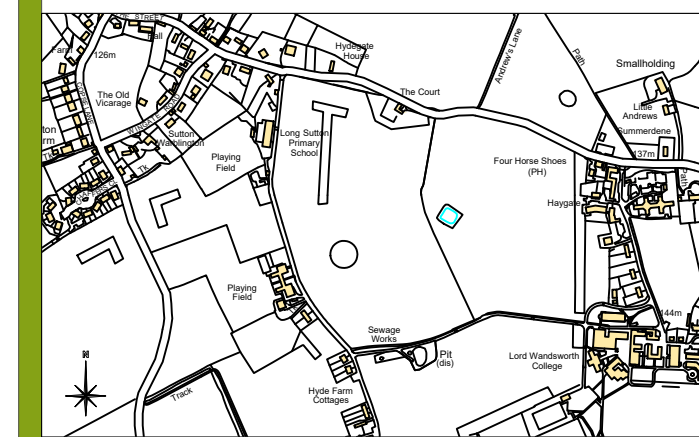

AUTHOR
 ME

TITLE
Lord Wandsworth College
 Addition of Street Lighting
 Ducting Route/Block Plan

PROJECT	SCALE	SIZE
SS3035a	1:1000	A1
DRAWING No 04	REVISION 00	