

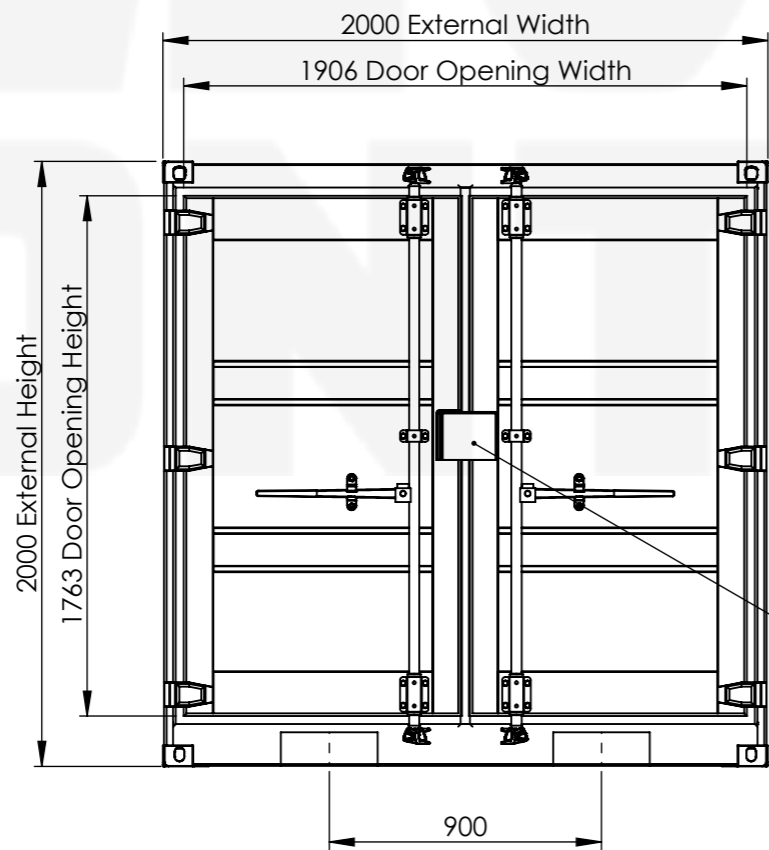


Max. Gross Weight	5,000 KG	11,020 LBS
Tare Weight	840 KG	1,850 LBS
Max. Payload	4,160 KG	9,170 LBS
Cubic Capacity	8.1 m ³	288 ft ³
Floor Area	4.5 m ²	48 ft ²

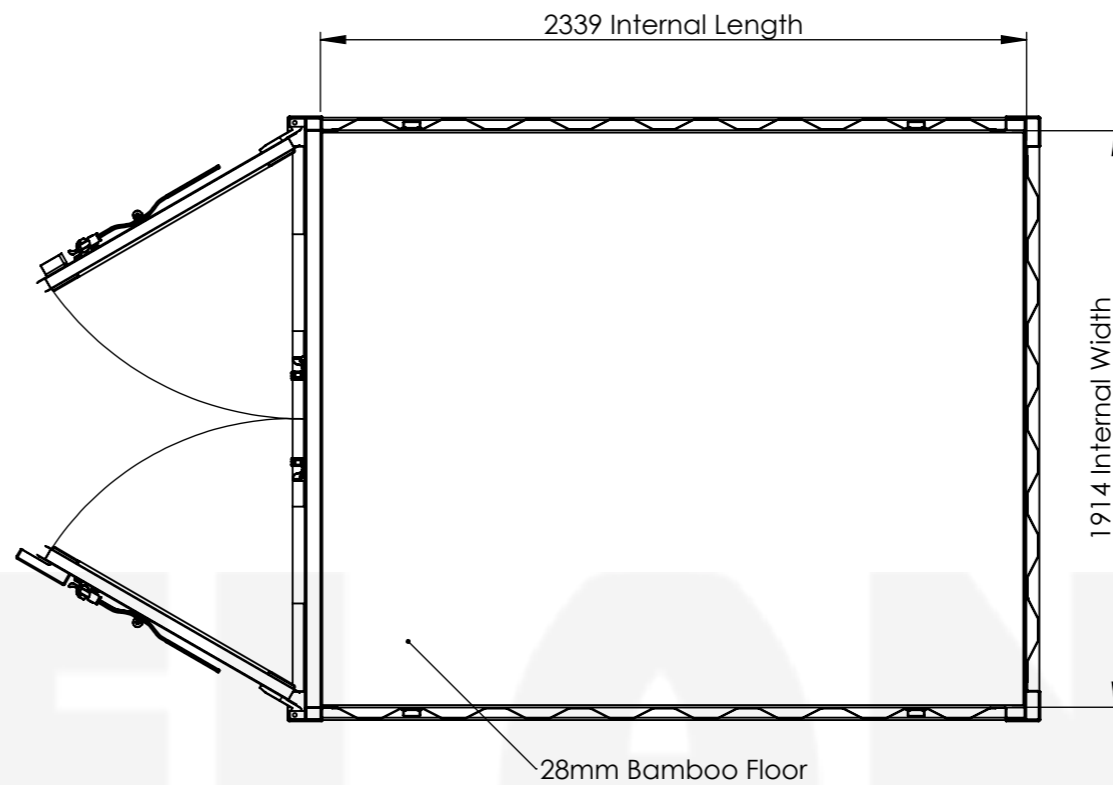

Lockbox as standard

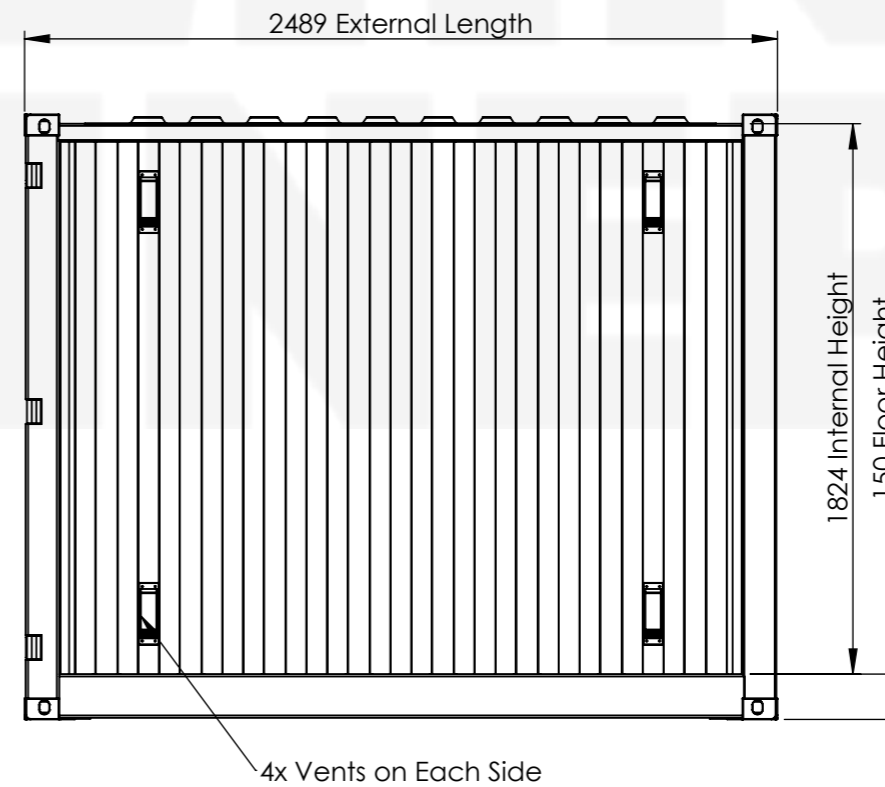

**CLEVELAND
CONTAINERS.**

	NAME	SIGNATURE	DATE
DRAWN	JM		10/01/2019
APPV'D			

© 2019 Cleveland Containers

Preliminary Drawing for Information Only

REVISION: DO NOT SCALE DRAWING

PROJECT: Cleveland Containers
Standard Containers

DESCRIPTION:
8' Miniset Container

A3

SCALE: 1:25 (UNLESS STATED OTHERWISE)

SHEET 1 OF 1