

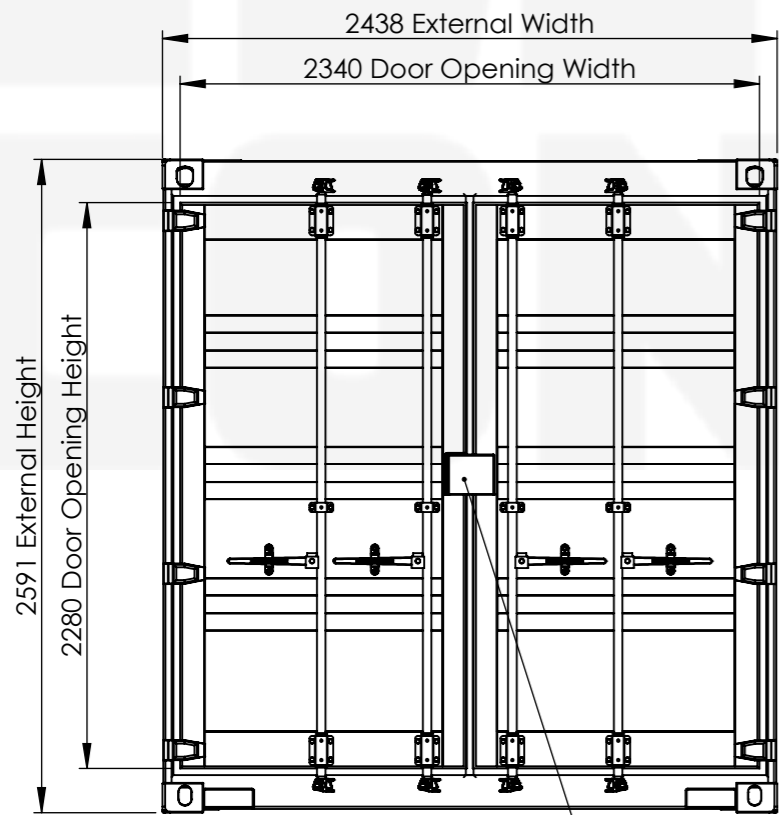


Max. Gross Weight	30,480 KG	67,200 LBS
Tare Weight	2,185 KG	4,820 LBS
Max. Payload	28,295 KG	62,380 LBS
Cubic Capacity	33.2 m <sup>3</sup>	1,173 ft <sup>3</sup>
Floor Area	13.9 m <sup>2</sup>	150 ft <sup>2</sup>

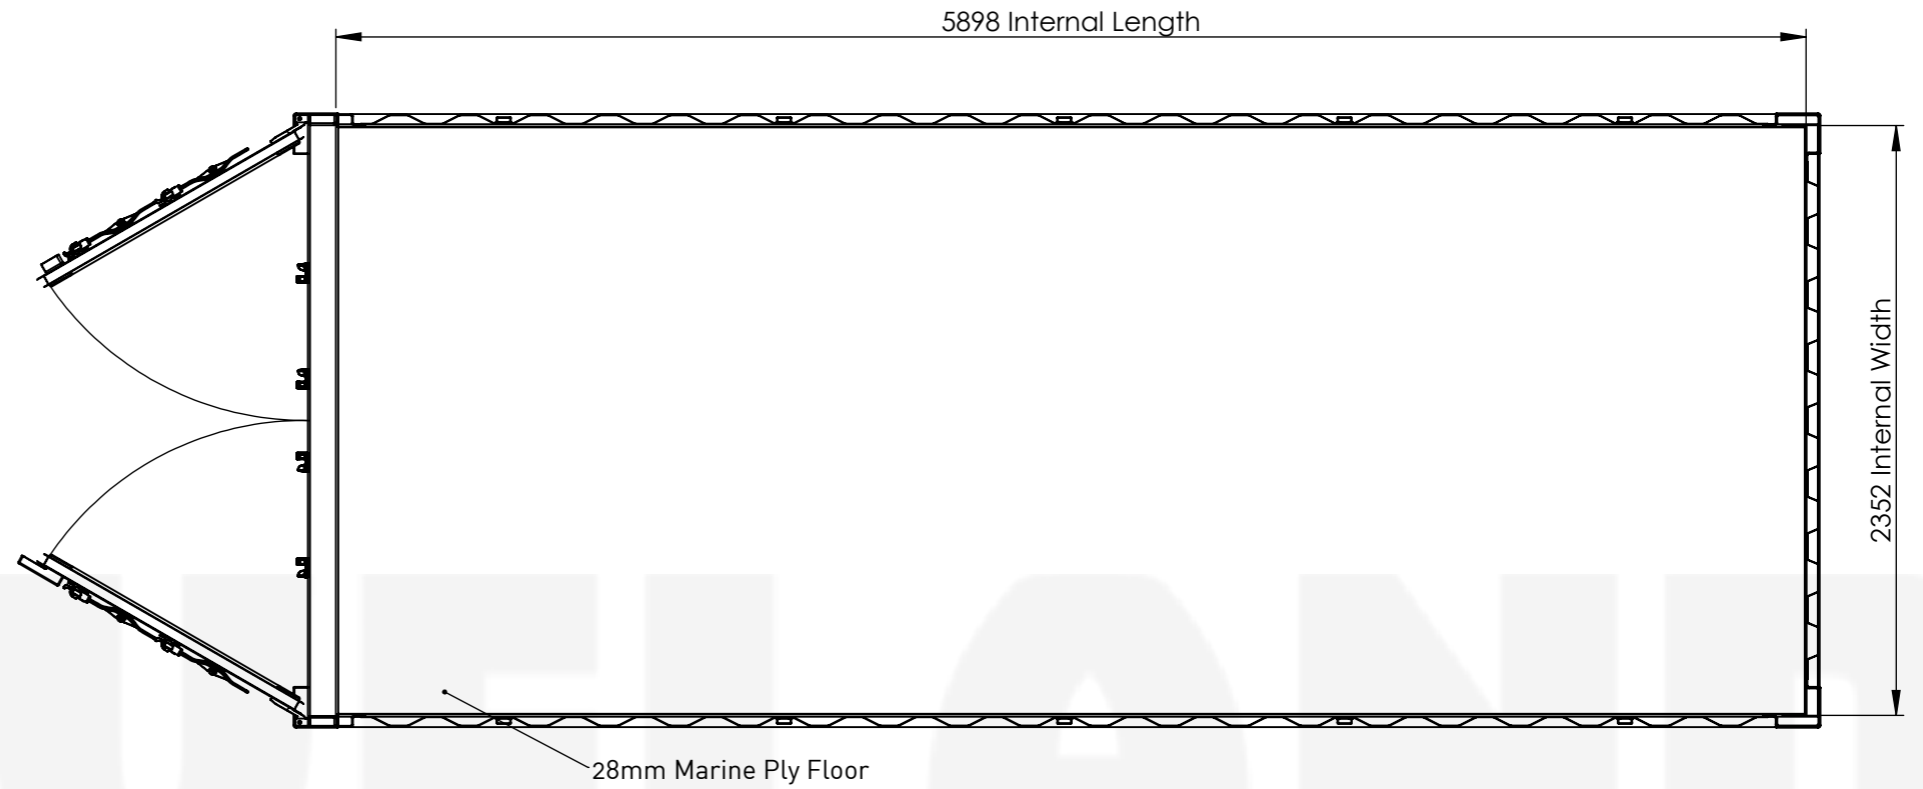

Lockbox as standard on new containers

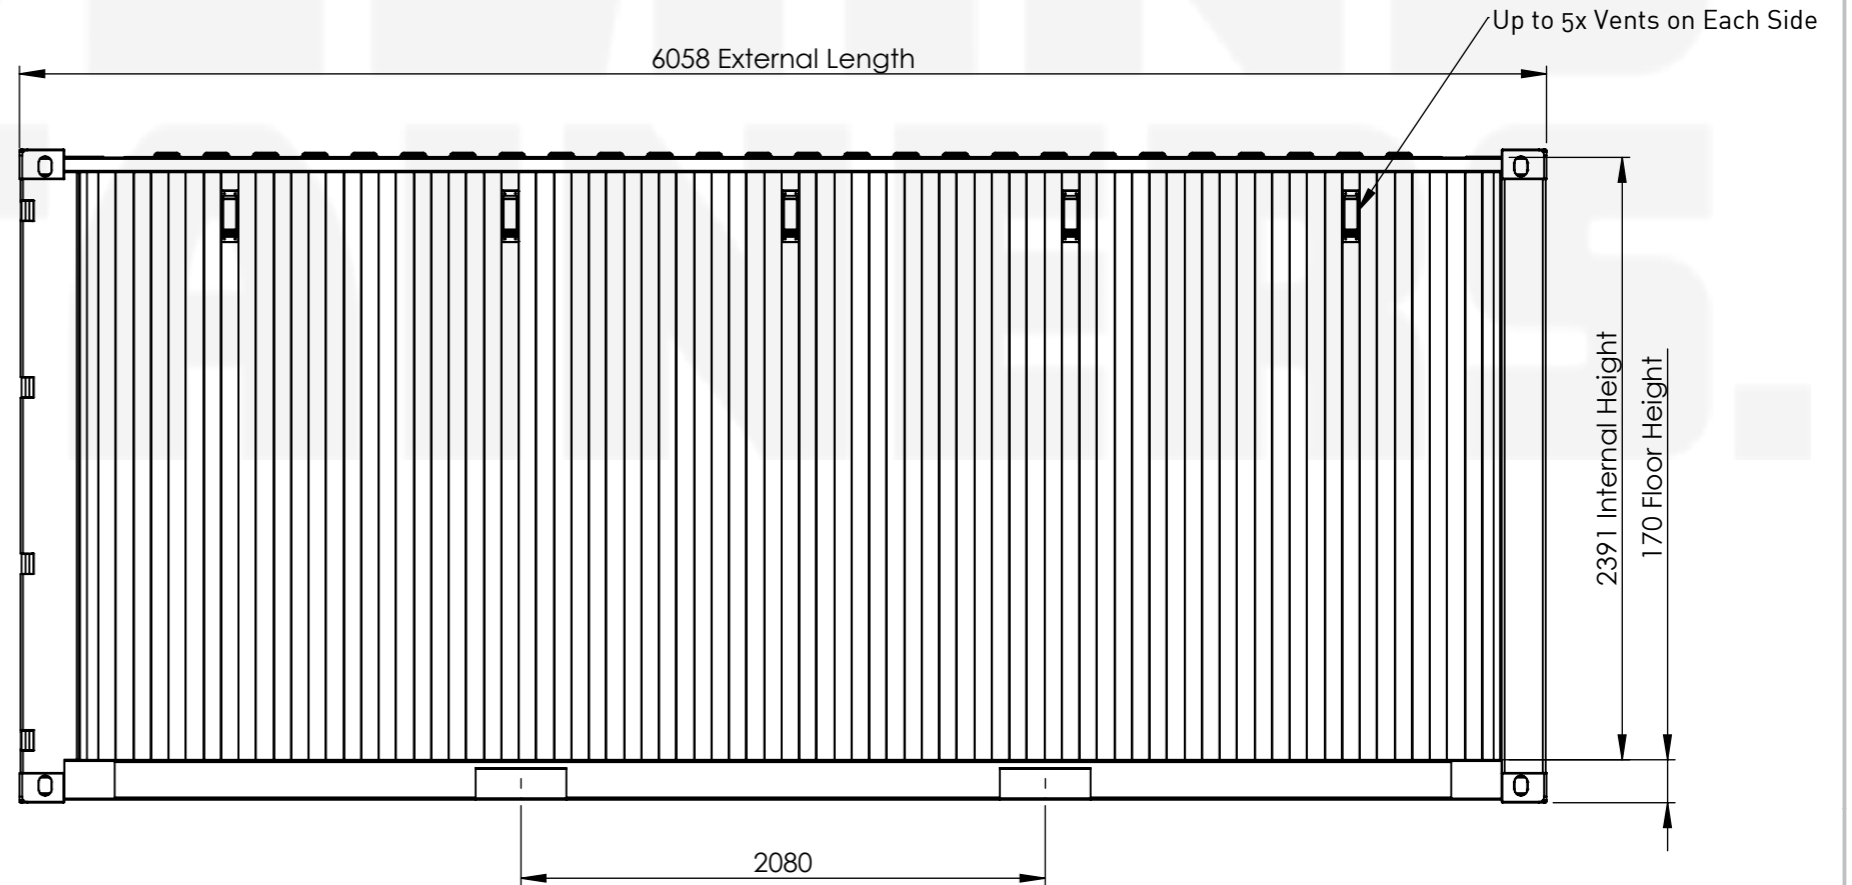

**CLEVELAND CONTAINERS.**

	NAME	SIGNATURE	DATE
DRAWN	JM		10/01/2019
APPV'D			

© 2019 Cleveland Containers

Preliminary Drawing for Information Only

REVISION: DO NOT SCALE DRAWING

PROJECT: Cleveland Containers Standard Containers

DESCRIPTION: 20' Standard Container

A3

SCALE: 1:30 (UNLESS STATED OTHERWISE)

SHEET 1 OF 1