






Proposed Front Elevation.
1 : 100

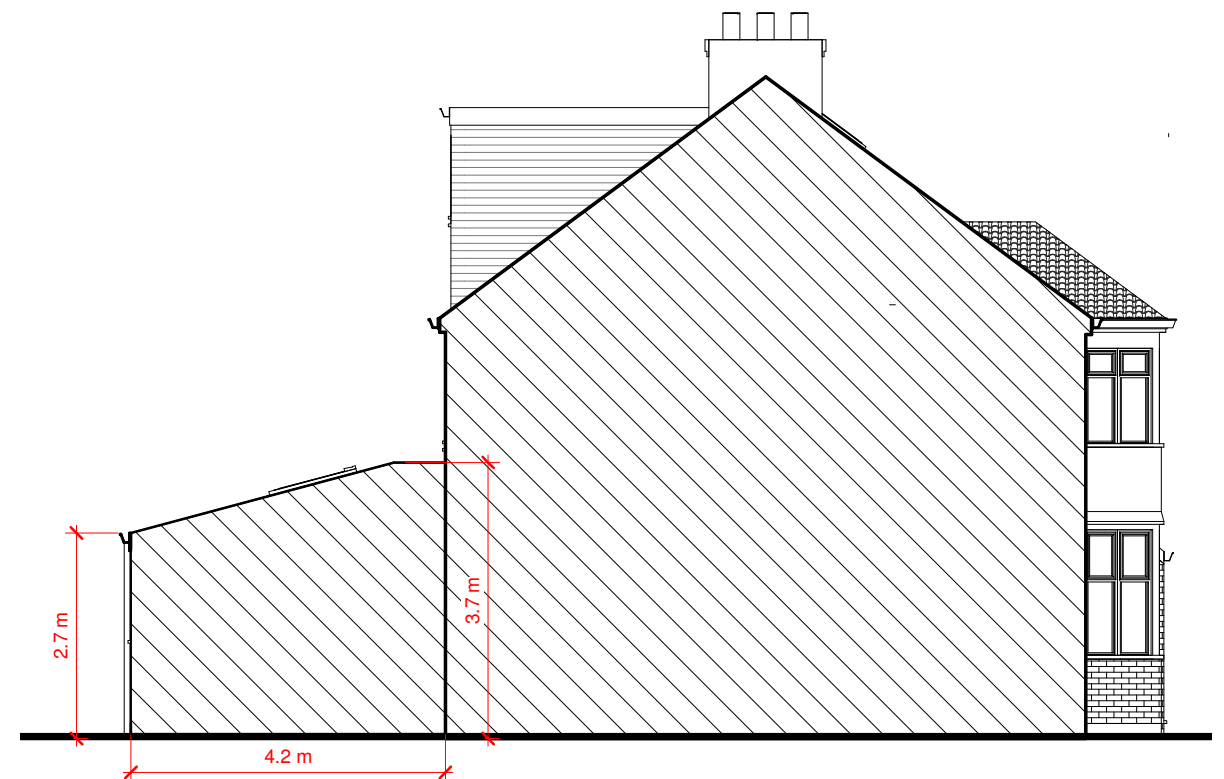

Proposed Side Elevation.
1 : 100

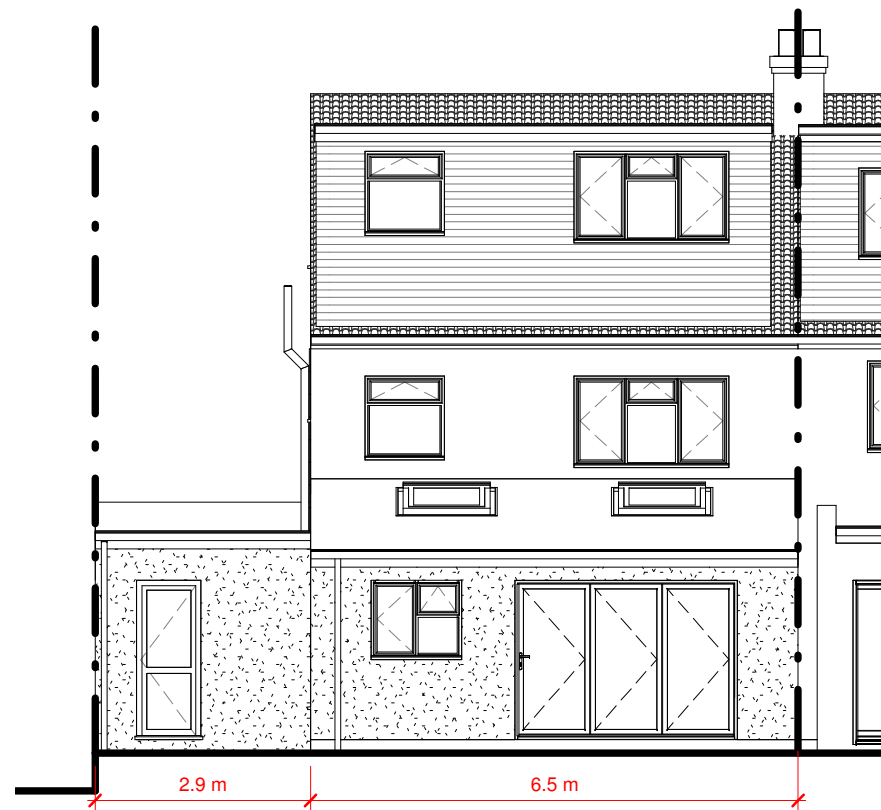


Proposed Rear Elevation.
1 : 100

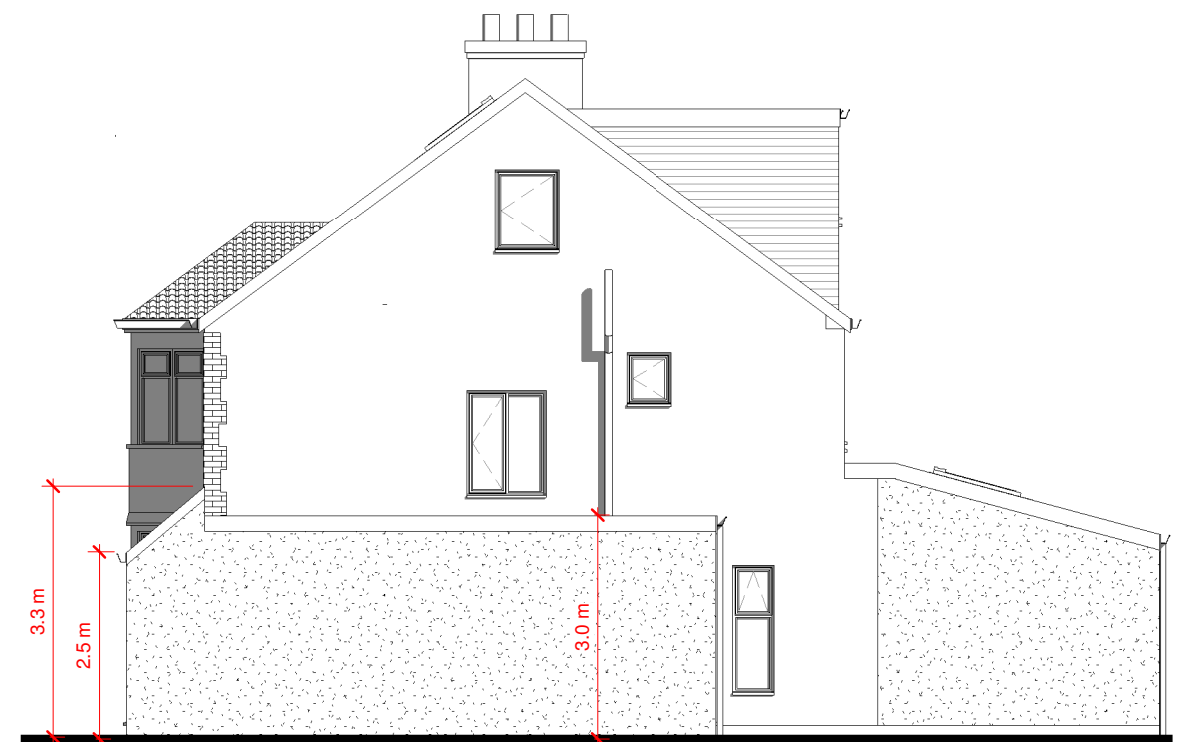

Proposed Side Elevation II.
1 : 100

PLANNING DRAWINGS

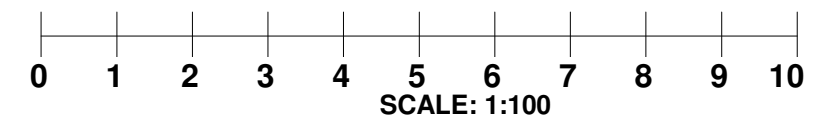

CANOPY
Planning Services

Tel: 020 3632 2690 Email: info@canopyplanning.co.uk
Mob: 07956311277 Web: www.canopyplanning.co.uk

-

17 Highfield Drive,
West Wickham
BR4 9NH

PROPOSED ELEVATIONS		
Project number	22110	22110/06
Date	Aug. 2022	
Drawn by	SZ	Scale A3 @ 1 : 100
Checked by	Checker	