


NOTES

1. EXTG. WALL REMOVED TO 2100mm AFFL. AND CONCRETE LINTELS INSTALLED OVER TO SUPPORT THE MASONRY ABOVE. SAT ON CONCRETE PADSTONES. WALLS REPLASTERED AND SKIMMED LOCALLY TO WHERE STRUCTURAL ALTERATIONS HAVE TAKEN PLACE. EXTG. CORNICE TO ROOMS REMAINS UNDISTURBED AND EXTG. SKIRTING ARCHITRAVES REPLICATED AND INSTALLED AROUND NEW DOOR OPENINGS WITH REPLICA DOORS INSTALLED.

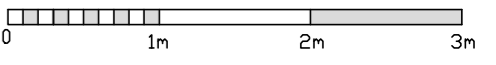

| | |
|---|--------------------|
| CLIENT | |
| MR G HARRAND HEDLEY HOUSE HOTEL, YORK. | |
| PROJECT | |
| BASEMENT FLOOR INTERNAL ALTERATIONS TO GUEST HOUSE | |
| TITLE | |
| PROPOSED BASEMENT PLAN DETAILS | |
| STATUS | |
| Listed Building Application | |
| DATE | SCALE |
| APR 22 | 1:50 |
| DRAWING NUMBER | |
| 2022 | 10 06 |
| CAD DETAILS | |
| XREFS: | |
| PCP/ | Li/Scale: Size: A2 |

Do NOT scale this drawing. Figured dimensions only are to be used.
 Any discrepancies between this drawing and other information shall be reported to the Architect.
 MODIFICATIONS to be made solely on ORIGINAL MAGNETIC MEDIA.