



This mapping data has been supplied by OS maps, CEBASS cannot be held responsible for any inaccuracies in OS mapping data.
CEBASS paper copying licence no: 100056199

PROJECT
Drawing No. **A1** Sheet


Drawing Notes:-

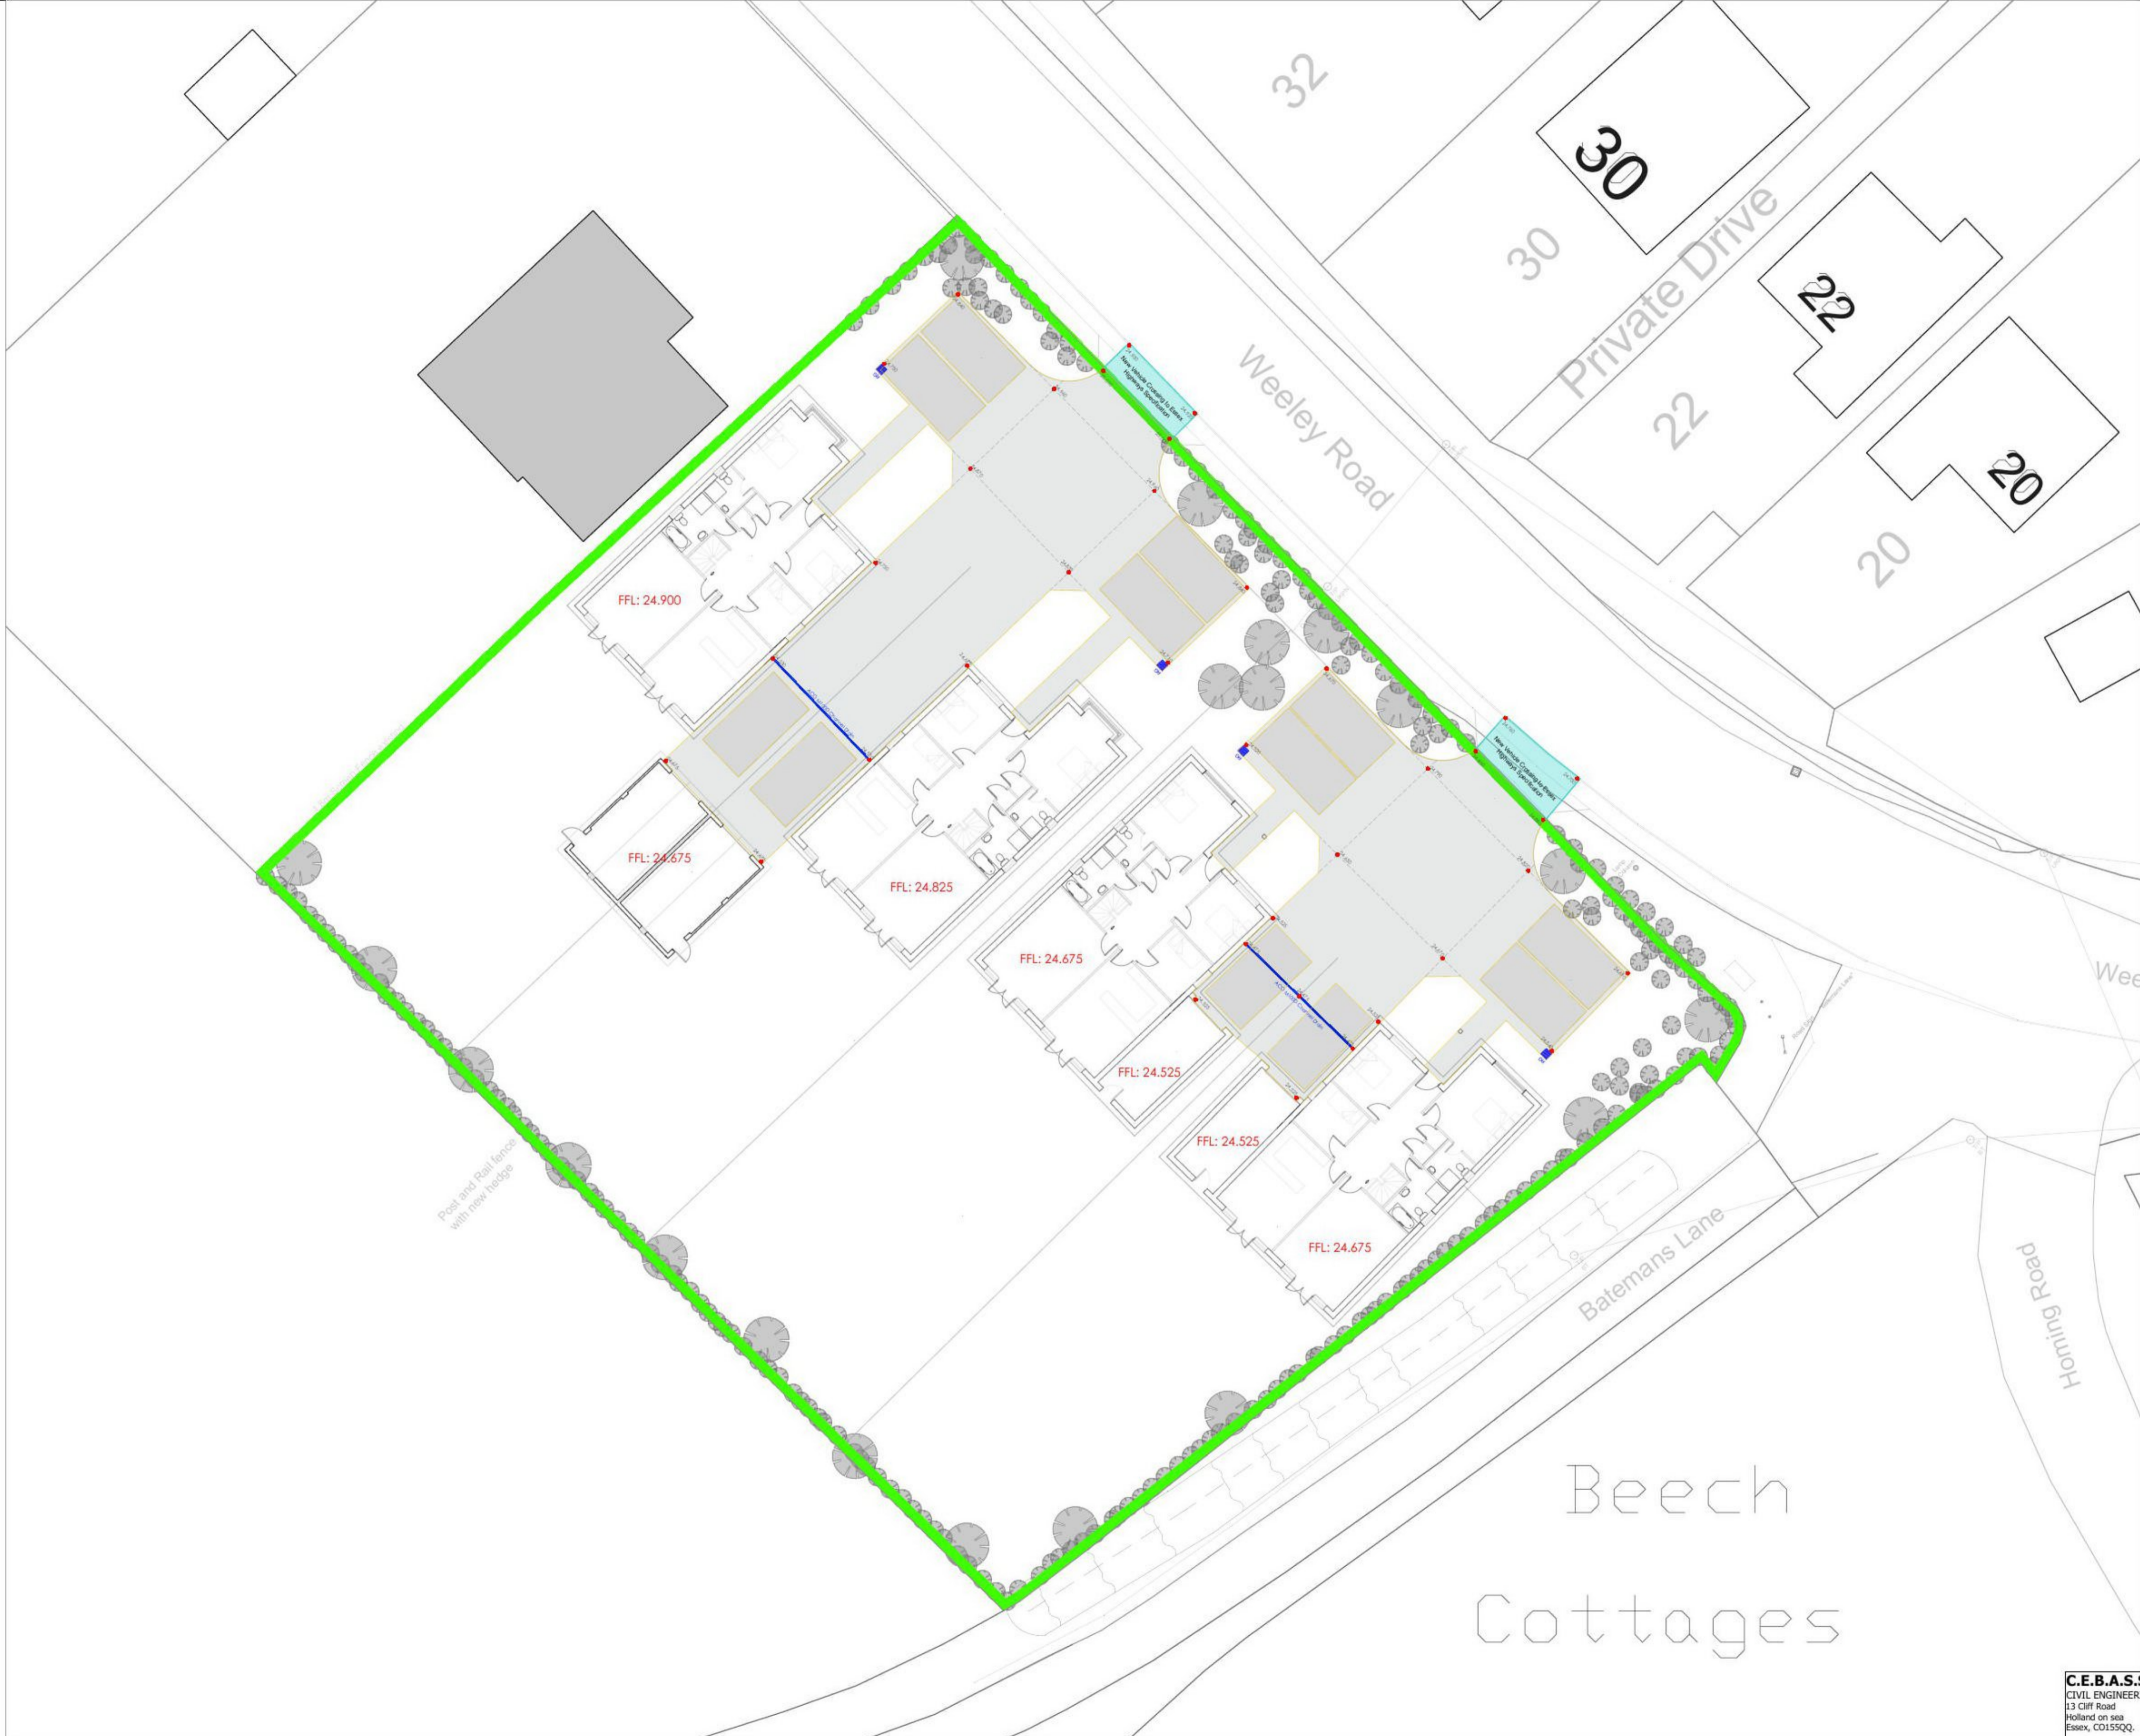

Rev.	Date	Initials	Details Of Revision
A	22/02/22	SRJ	Updated to Tim Snow Lay out Jan 2022

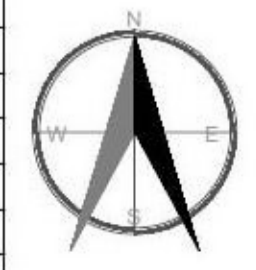

Provisional Drawing - Not to be used for construction.

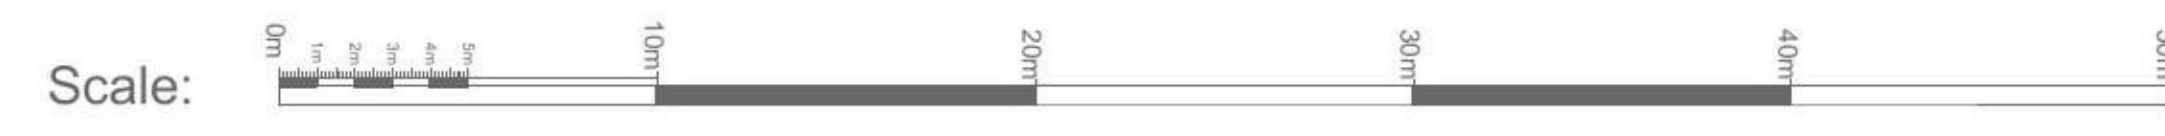

C.E.B.A.S.S. CIVIL ENGINEERING BUILDING AND SURVEYING SERVICES 13 Cliff Road Holland on sea Essex, CO159QJ			
PROJECT NAME	Finished Levels		
SITE ADDRESS	4 Units, Land adjacent Batemans Lane & Weeley Road, Little Clacton, Clacton on sea, Essex, CO16 9EX		
Project No.	03/20-07	Drawing No.	03/20-07.004-A
Drawn	SRJ	Checked	Approved
Date	22nd February 2022	Date	
Scale	1:200	Sheet	1 of 1

This drawing, its contents and associated properties are the property of CEBASS (Civil Engineering, Building and Surveying Services). No unauthorised reproduction is permitted without prior written consent by the management.

A1