



Existing North Elevation
1:100 @ A3

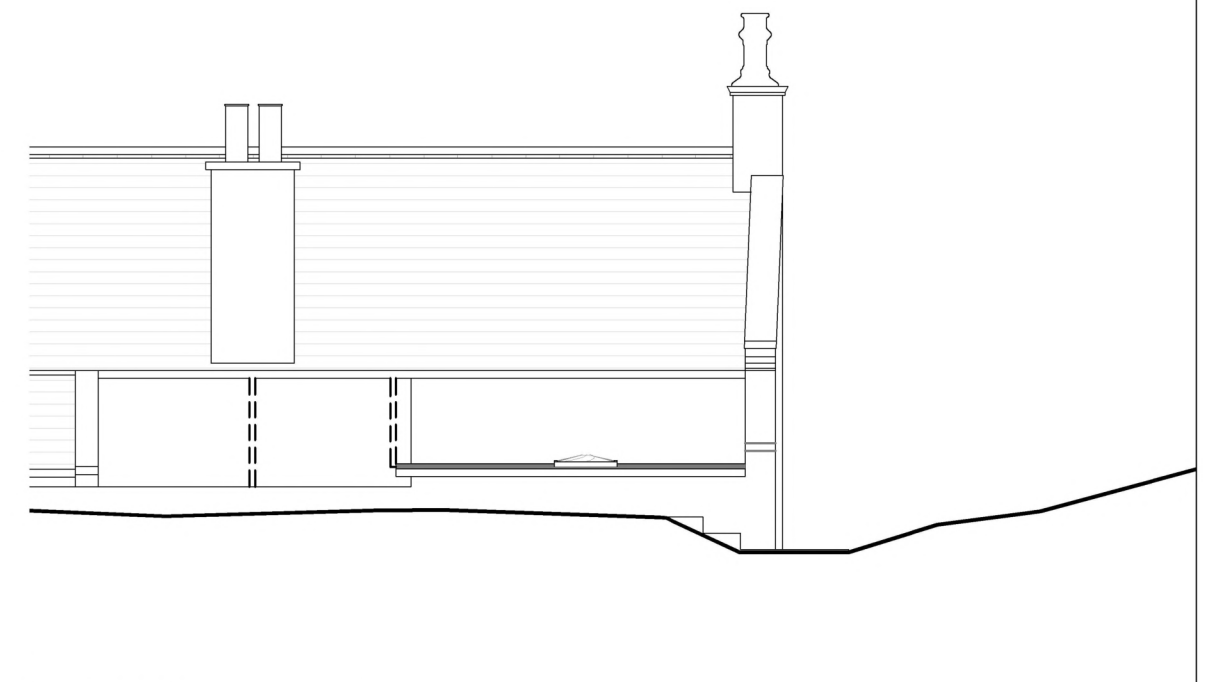


Existing South Elevation
1:100 @ A3


WINDOWS - ALUMINUM SILVER

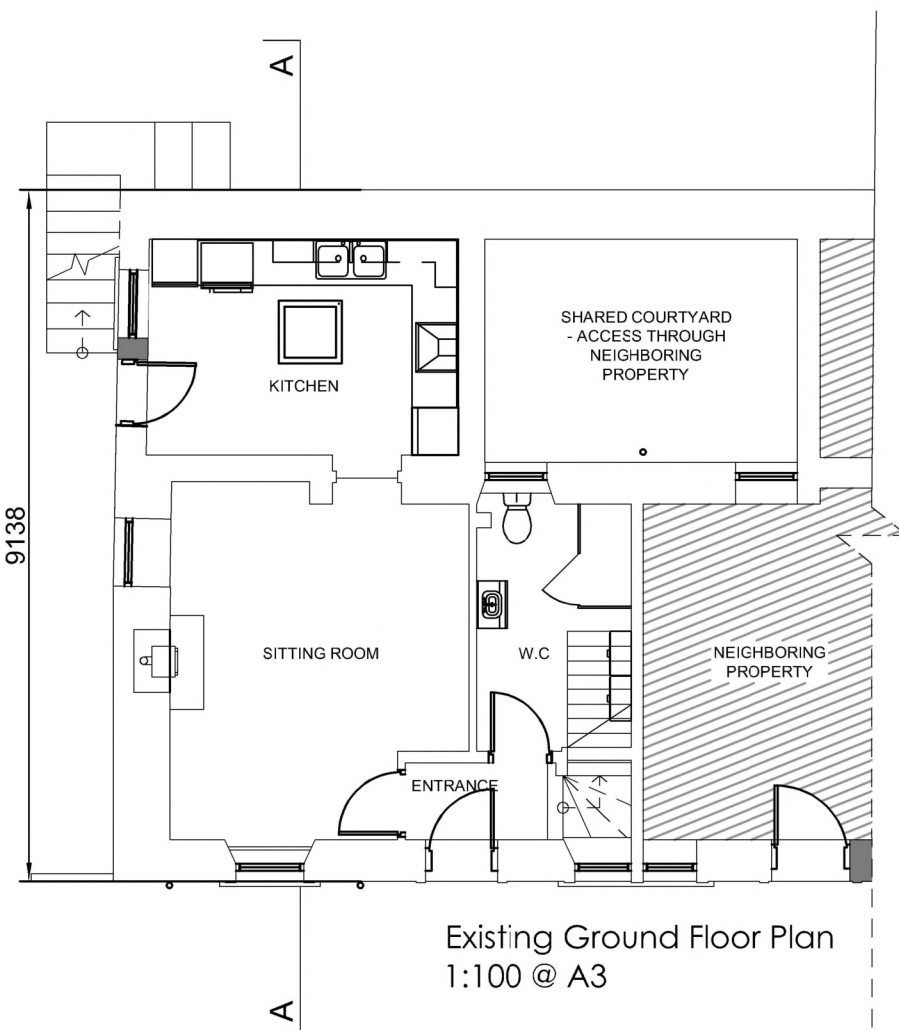


Existing Ground Floor Plan
1:100 @ A3

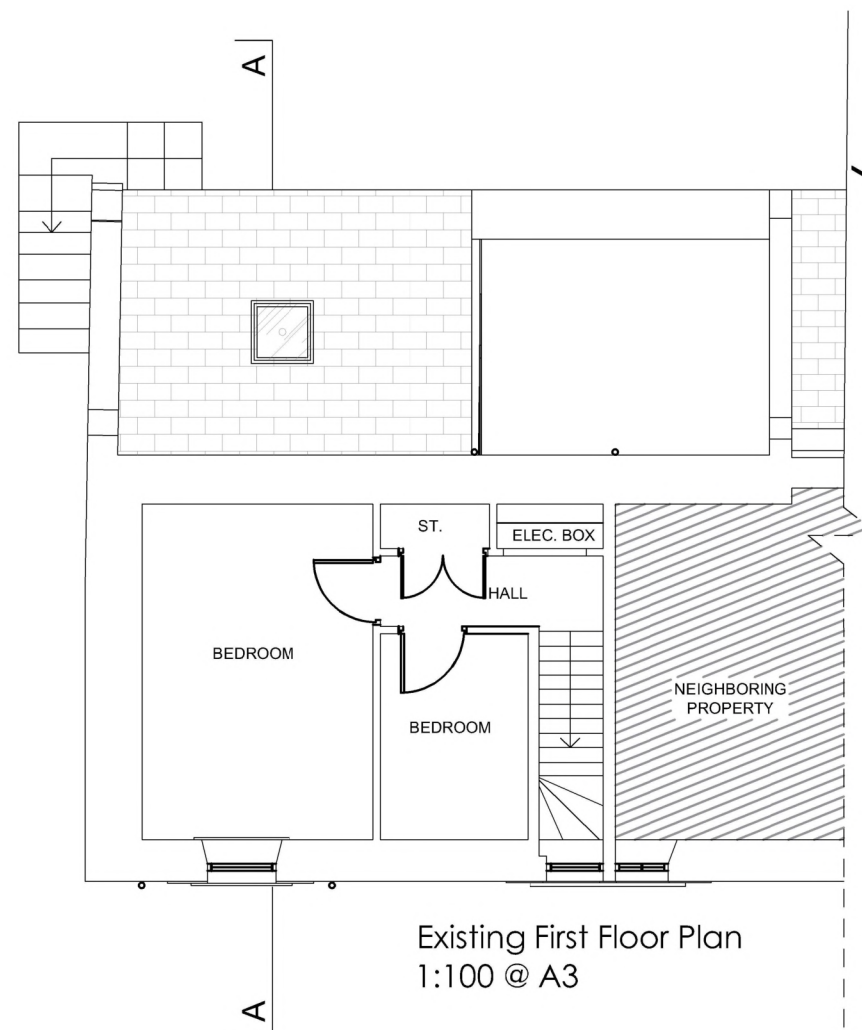

Existing First Floor Plan
1:100 @ A3

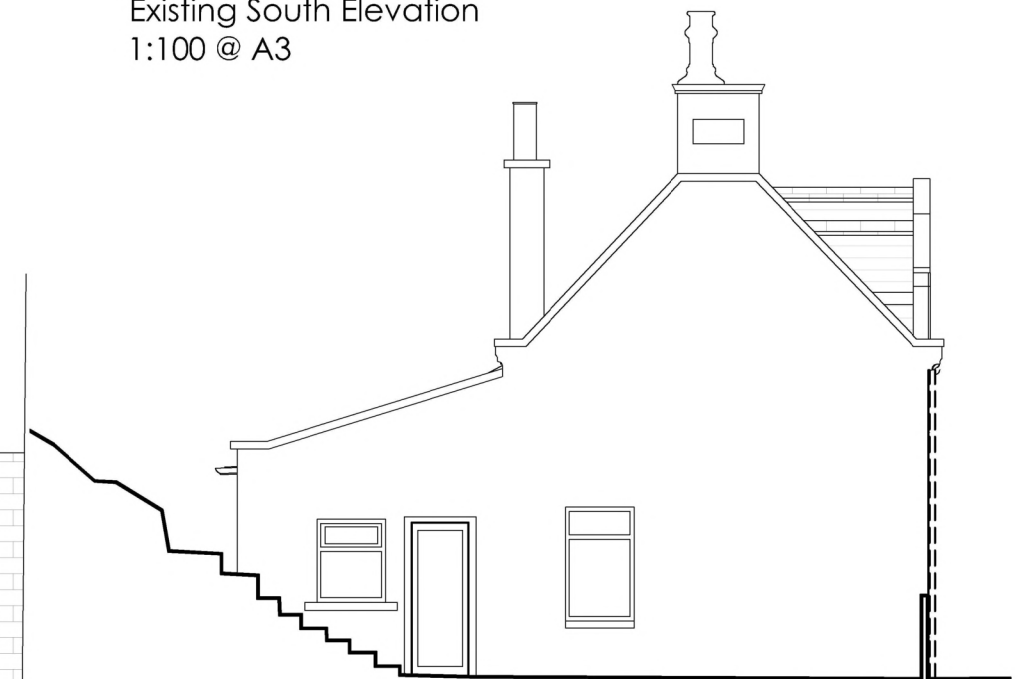

Existing West Elevation
1:100 @ A3

REV.	DATE	DESCRIPTION
CLIENT :	MR & MRS CRAIG	
PROJECT :	REPLACEMENT WINDOWS & EXTENSION 3 The Hythe	
TITLE :	EXISTING FLOOR PLANS	
 KATRINA DENHOLM ARCHITECT		
ORIG. SIZE:	A3	DRAWING No. :
SCALE:	1:100	KHD-A1444-P-01-002
SHEET No. :	1 of 1	REV :