



Cut Track in a Shallow Cutting

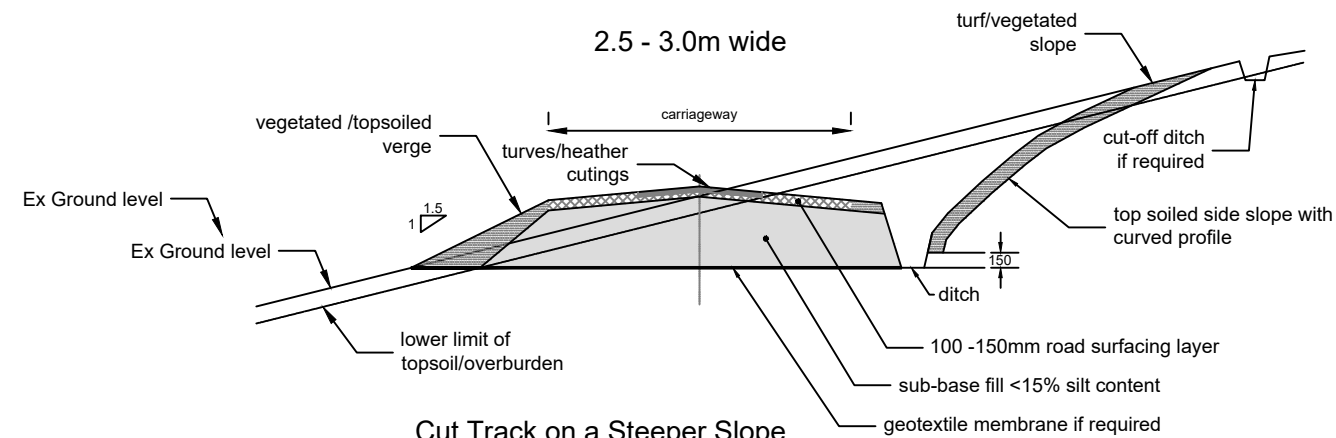


Cut Track on a Steeper Slope

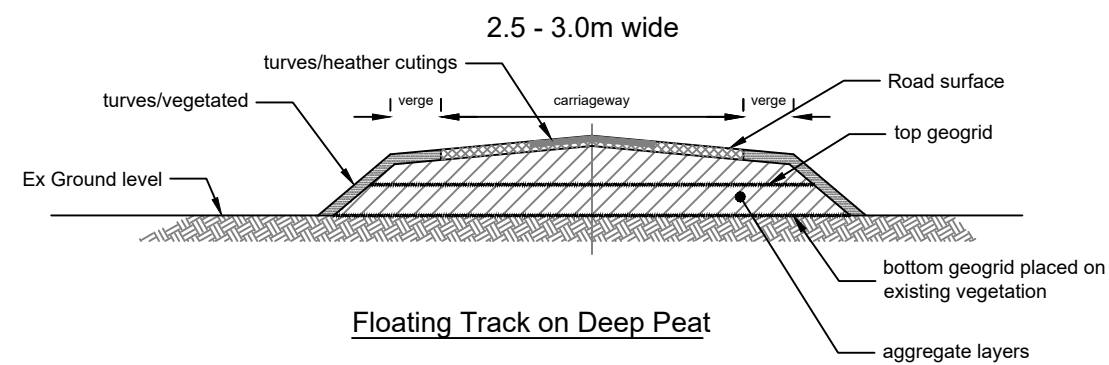

Floating Track on Deep Peat

**Notes:**

1. This drawing is to be read in conjunction with all relevant contract documentation, with any conflicting information to be brought to the attention of the Engineer in writing before commencing on site.
2. All dimensions are in millimetres unless stated otherwise.
3. Works to comply with Forestry Commission Forest and Water Guideline 5th Edition.
4. Forest road design and construction to comply with Forestry Commission Outline Specification.

-	-	-	-
Revision	Details	Date	Init
<div>  <div> <b>Arvikaconsult Ltd</b>            Arvika, Birchwood, Hilton of Embo            Dornoch, IV25 3PW            Phone 01862 810001            Mobile: 07774 285809            Email: frank.macculloch@arvikaconsult.co         </div> </div>			
Job Title			
<div>Rothes Estate</div>			
Drawing Title			
<div>STANDARD SECTIONS</div>			
Drawn	JCS	Chkd	FMC
15/11/2021			
Drawing No.	21-14/01	Rev.	-
1:75	at A3		