

## Existing Elevations




17385

Existing Front Elevation




17385

Existing Rear Elevation

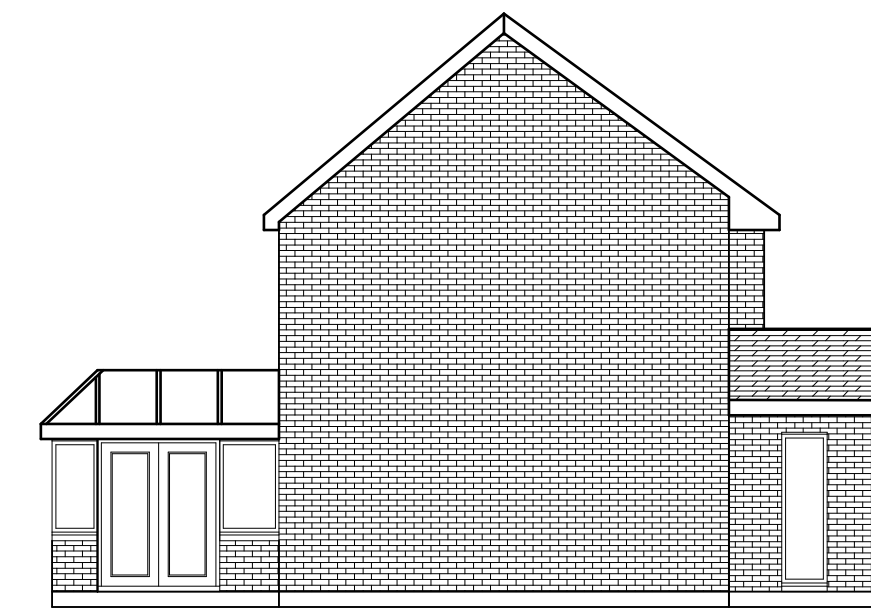

10953

Existing Side Elevation

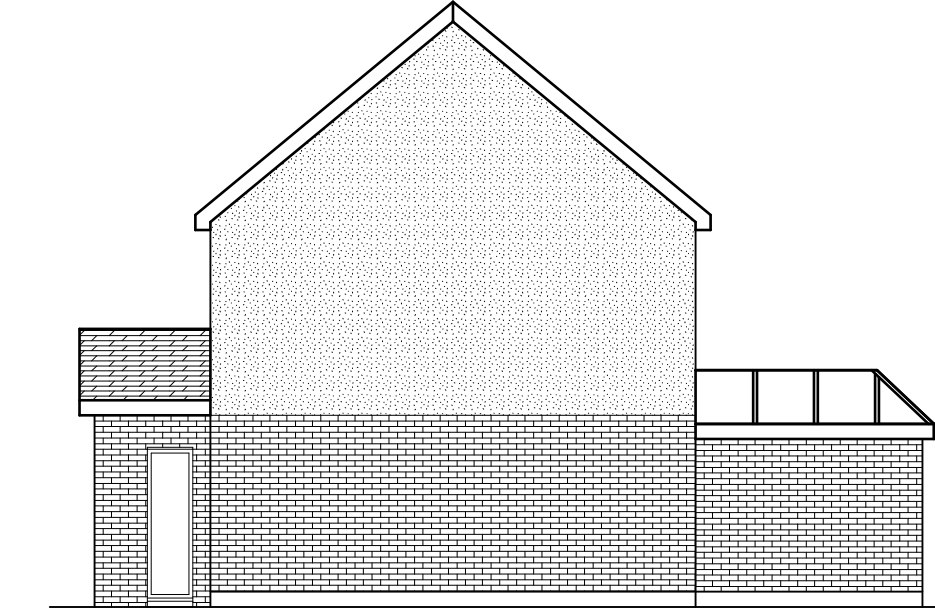

10953


Existing Side Elevation

## Proposed Elevations




17385

Proposed Front Elevation

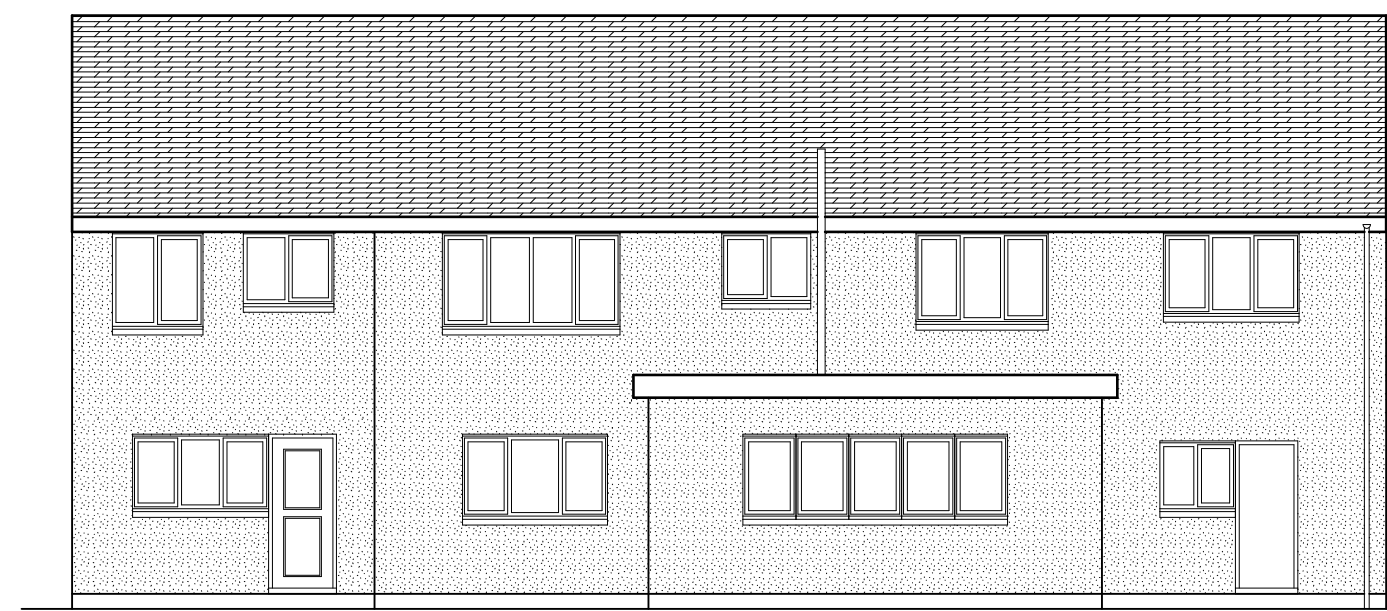


17385

Proposed Rear Elevation

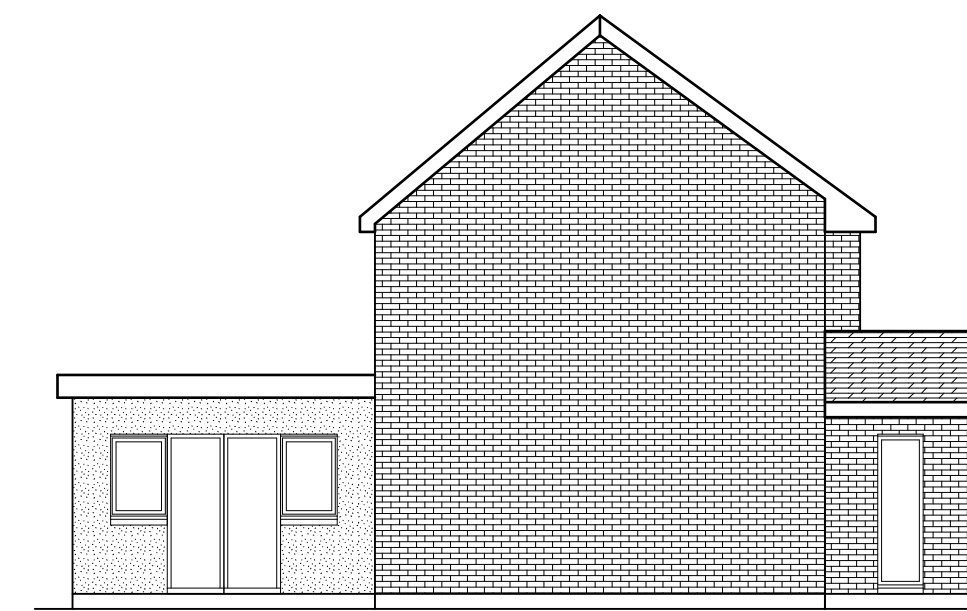

11950

Proposed Side Elevation

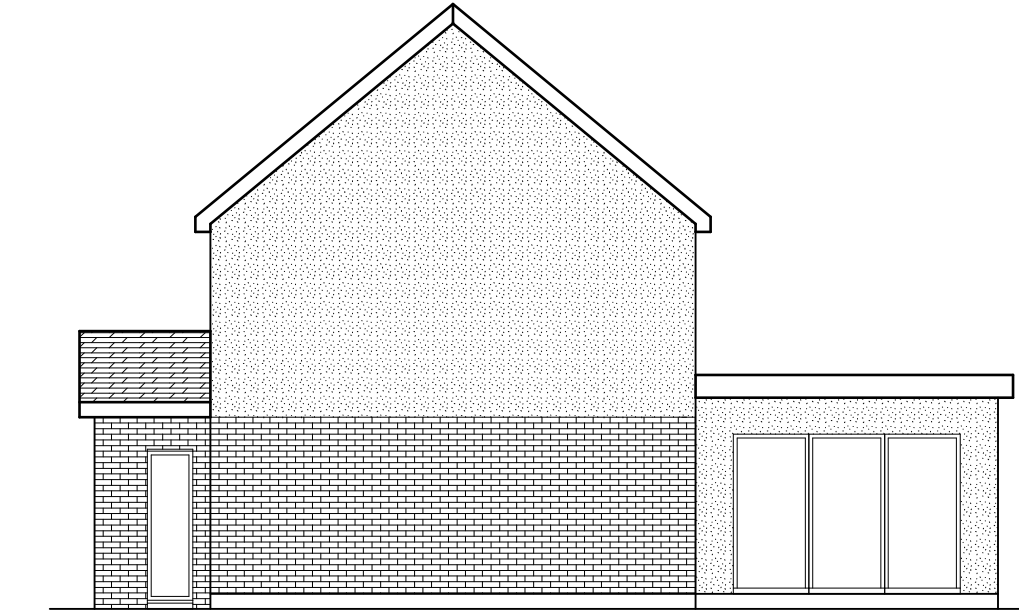


11950


Proposed Side Elevation




Existing Ground Floor Plan

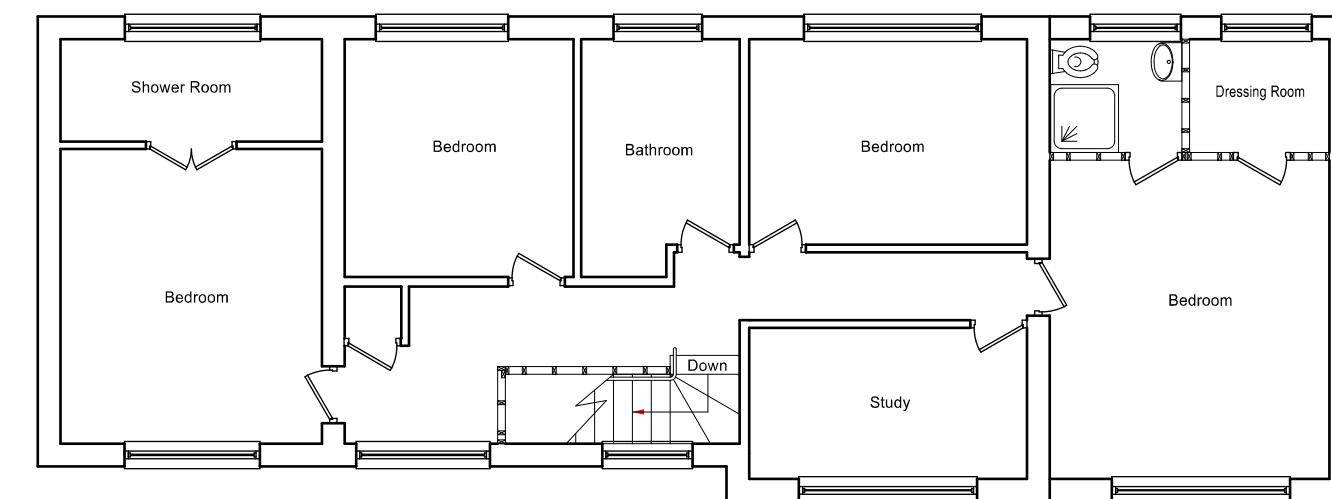

Existing First Floor Plan

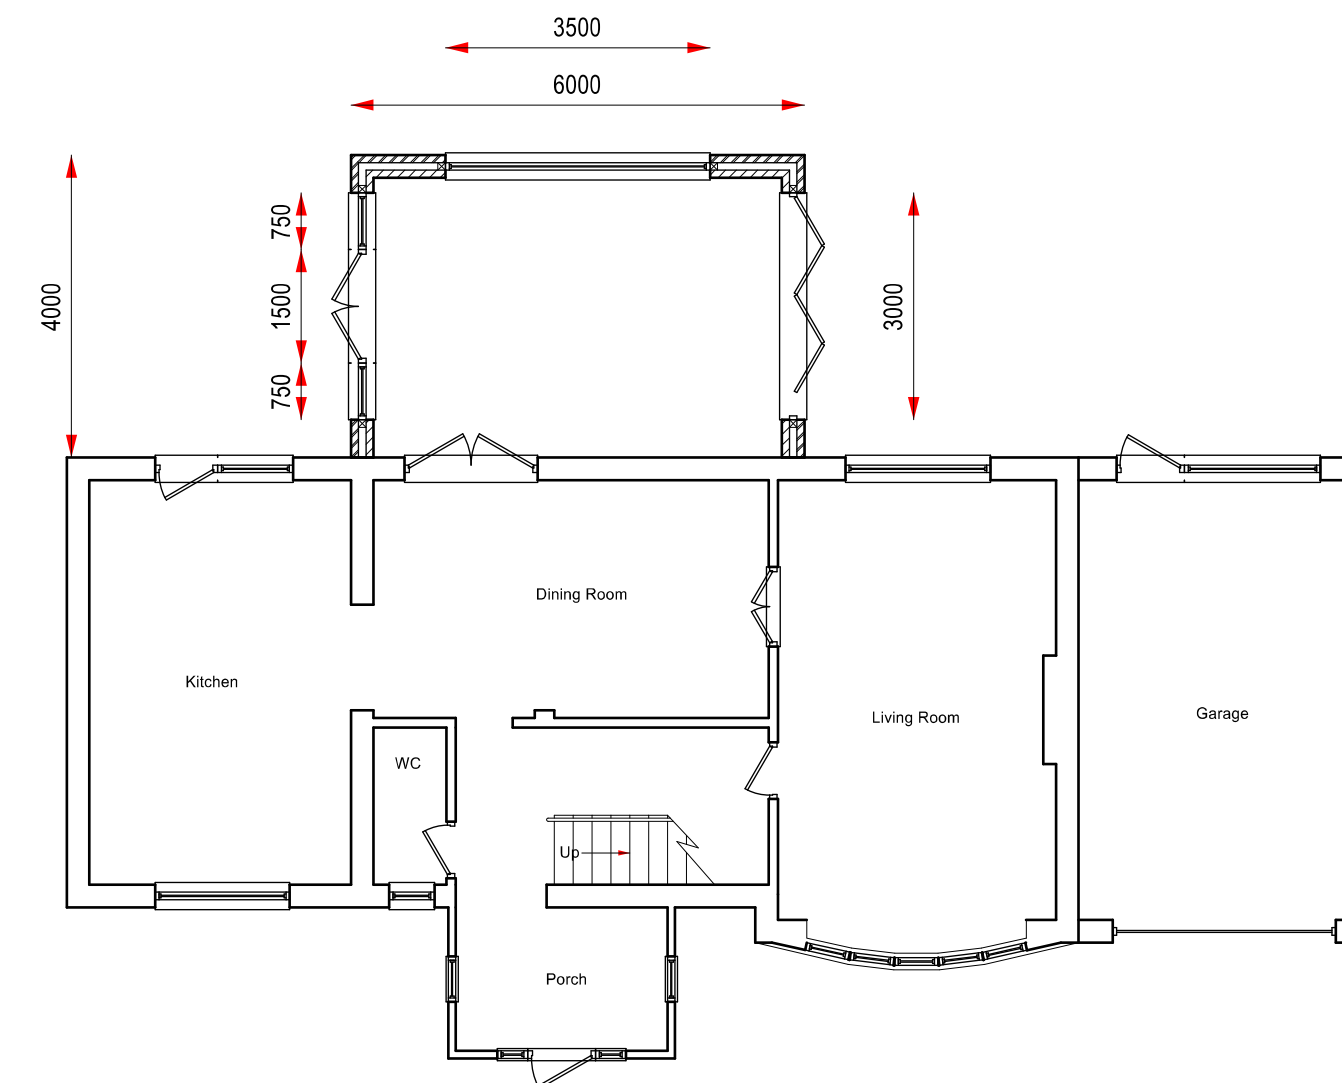

Proposed Ground Floor Plan

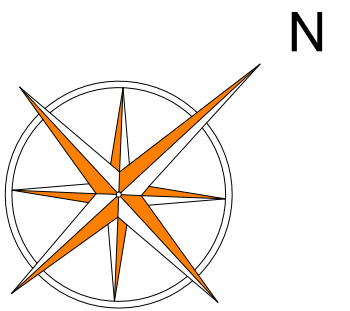

Project  
Demolition of existing conservatories and  
construction of single storey rear extension

46 Dartford Road  
Bexley  
DA5 2AT

Date 14/04/2022

Drawing No DR/04  
Existing and Proposed  
Plans

Rev

Construction Design Studio 07932 240620

Drawn by NB

© copyright

